



Legende

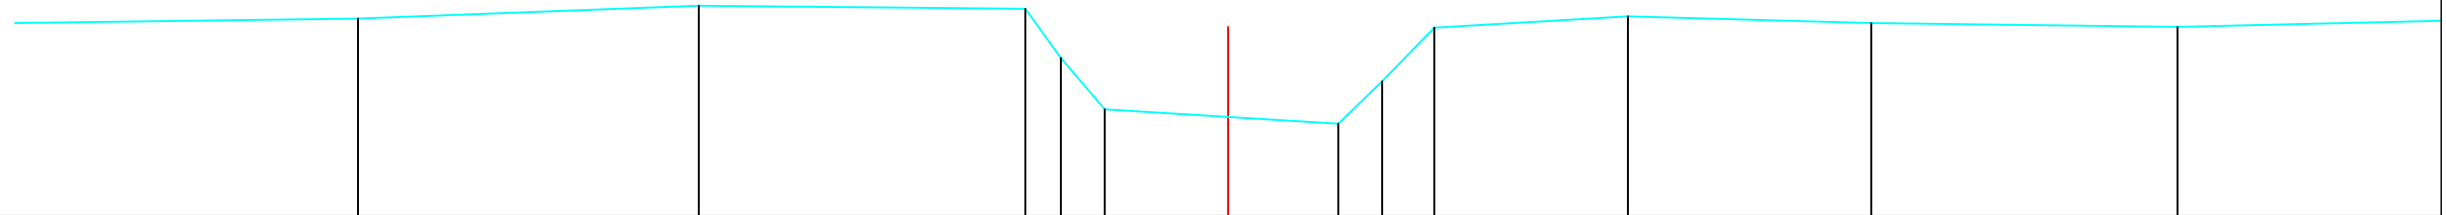

BODEMPEIL		8.61		8.78		8.74	8.09	7.41		20.22		7.22	7.78	8.49		8.64		8.55		8.50
CUMULAFSTAND		8.71		13.22		17.54	18.01	18.59		20.22		21.68	22.26	22.95		25.51		28.73		32.78
TUSSENAFSTAND	4.55		4.51		4.32	0.47	0.58	1.63		1.46	0.58	0.69	2.56		3.22		4.05		4.39	

Gemeente Keerbergen B2006 Vrouwvliet VHAG: 6553 Locatie atlaspunt (LB72): X-coördinaat: 168683,0429 Y-coördinaat: 189037,6556		DWARSPROFIELPLAN Atlaspunt - 532 Datum opmeting: 1/07/2000 Schaal: 1/100	 VLAAMS- BRABANT
--	--	---	--