


Legende

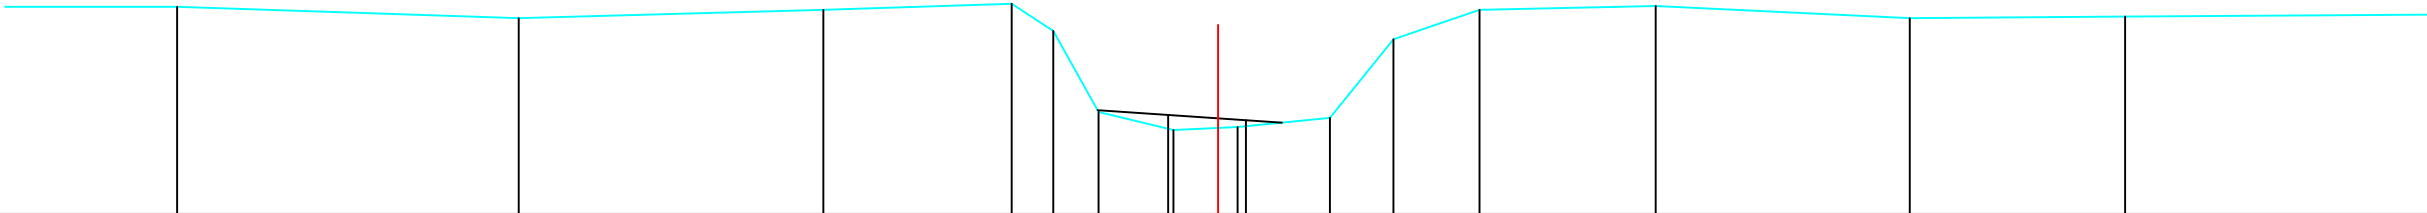

BODEMPEIL	8.74	8.59	8.70	8.78	8.42	7.35	7.11	7.15	7.27	8.31	8.70	8.75	8.59	8.61	
SLIBBODEM	7.31							7.24							
CUMULAFSTAND	10.94	15.46	19.49	21.98	22.53	23.13	24.12	24.71	26.19	27.03	28.17	30.50	33.86	36.71	
TUSSENAFSTAND		4.52	4.03	2.49	0.55	0.60	0.99	0.59	1.22	0.84	1.14	2.33	3.36	2.85	4.59

Gemeente Keerbergen

B2006

Vrouwvliet

VHAG: 6553

Locatie atlaspunt (LB72): X-coördinaat: 168824,8204 Y-coördinaat: 189074,3086

DWARSPROFIELPLAN

Atlaspunt - 536
Datum opmeting: 1/07/2000
Schaal: 1/100

