


Legende

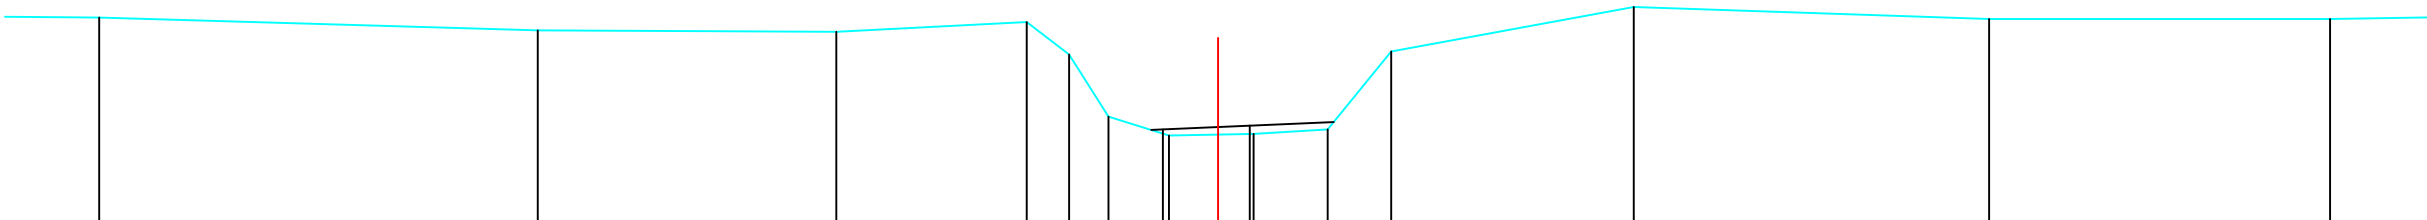

|               |           |       |       |       |       |       |       |       |       |       |       |       |       |       |
|---------------|-----------|-------|-------|-------|-------|-------|-------|-------|-------|-------|-------|-------|-------|-------|
| BODEMPEIL     | 8.77      | 8.60  | 8.58  | 8.71  | 8.28  | 7.46  | 7.21  | 7.23  | 7.29  | 8.32  | 8.91  | 8.75  | 8.75  |       |
| SLIBBODEM     | 7.29 7.34 |       |       |       |       |       |       |       |       |       |       |       |       |       |
| CUMULAFSTAND  | 10.79     | 16.59 | 20.54 | 23.06 | 23.62 | 24.14 | 24.94 | 25.59 | 26.06 | 27.04 | 27.88 | 31.09 | 35.79 | 40.30 |
| TUSSENAFSTAND |           | 5.80  | 3.95  | 2.52  | 0.56  | 0.52  | 0.80  | 0.65  | 0.47  | 0.98  | 0.84  | 3.21  | 4.70  | 4.51  |

Gemeente Keerbergen

B2006

Vrouwvliet

VHAG: 6553

Locatie atlaspunt (LB72): X-coördinaat: 168873,9459 Y-coördinaat: 189086,4822

DWARSPROFIELPLAN

Atlaspunt - 537  
Datum opmeting: 1/07/2000  
Schaal: 1/100

