


Legende

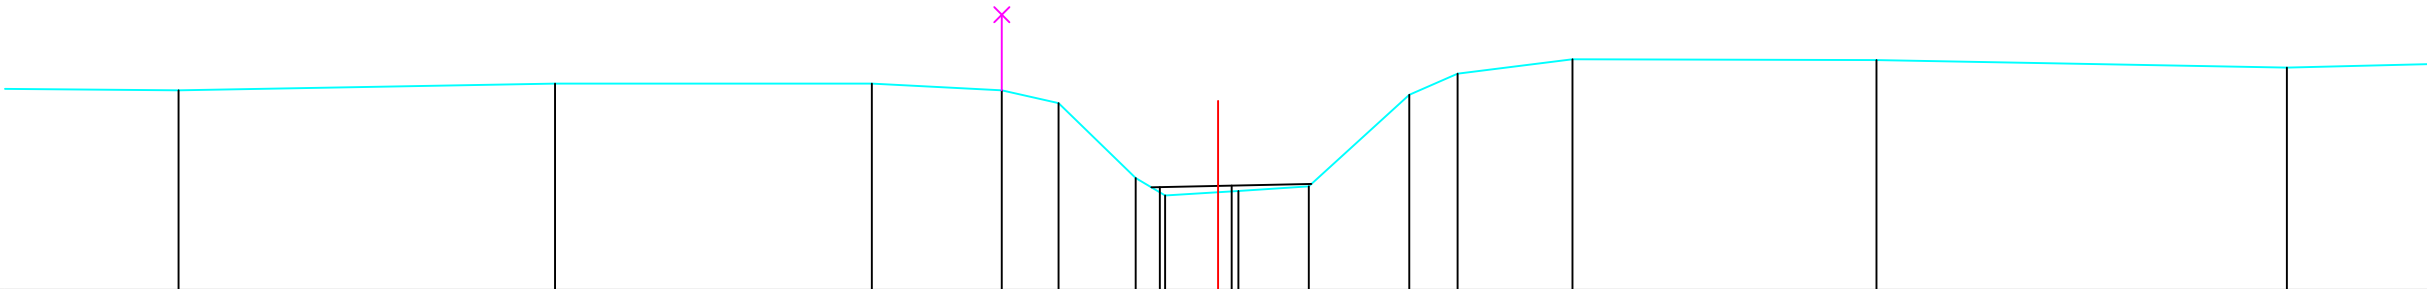

BODEMPEIL	8.64	8.73	8.73	8.64	8.47	7.48	7.25	7.31	7.37	8.58	8.86	9.05	9.04	8.94	
SLIBBODEM															
CUMULAFSTAND	11.33	16.31	20.50	22.22	22.97	23.99	24.38	25.08	25.35	26.28	27.61	28.25	29.77	33.79	39.22
TUSSENAFSTAND	9	4.98	4.19	1.72	0.75	1.02	0.39	0.70	0.27	0.93	1.33	0.64	1.52	4.02	5.43

Gemeente Keerbergen

B2006

Vrouwvliet

VHAG: 6553

Locatie atlaspunt (LB72): X-coördinaat: 168971,9343 Y-coördinaat: 189122,8703

DWARSPROFIELPLAN

Atlaspunt - 539
Datum opmeting: 1/07/2000
Schaal: 1/100

