


Legende

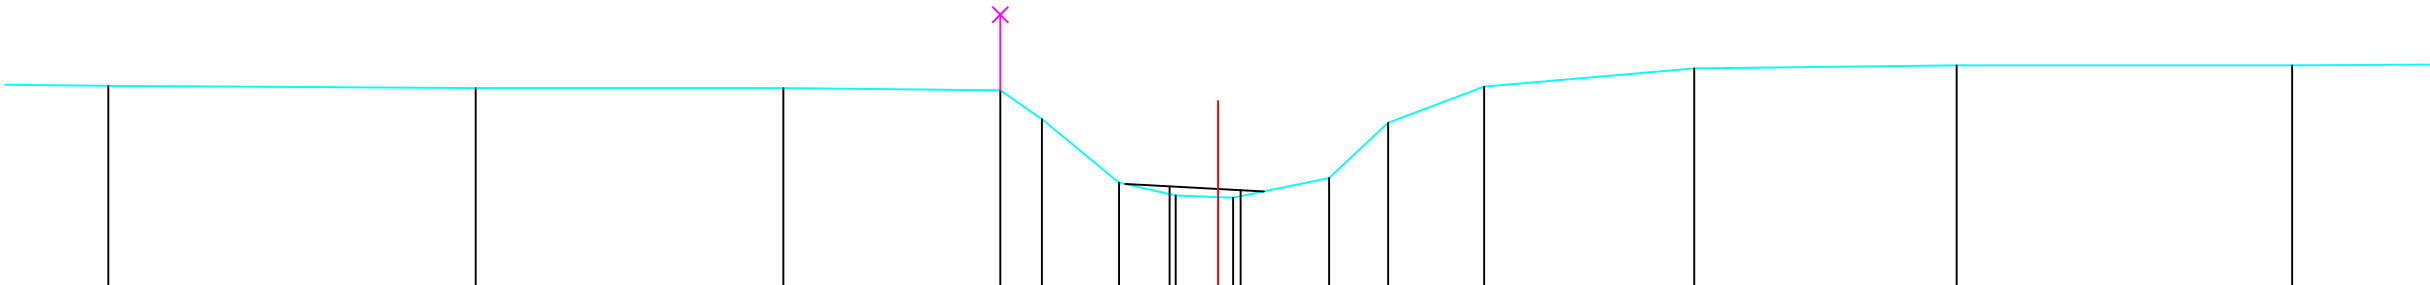

BODEMPEIL	8.70	8.67	8.67	8.64	8.26	7.42	7.25	7.22	7.48	8.21	8.69	8.93	8.97	8.97
SLIBBODEM							7.37	7.32						
CUMULAFSTAND	5.04	9.90	13.97	16.84	17.39	18.41	19.16	19.72	21.19	21.97	23.24	26.02	29.49	33.93
TUSSENAFSTAND		4.86	4.07	2.87	0.55	1.02	0.75	0.56	1.27	0.78	1.27	2.78	3.47	4.44

Gemeente Keerbergen

B2006

Vrouwvliet

VHAG: 6553

Locatie atlaspunt (LB72): X-coördinaat: 169023,6164 Y-coördinaat: 189134,9993

DWARSPROFIELPLAN

Atlaspunt - 540
Datum opmeting: 1/07/2000
Schaal: 1/100

