


Legende

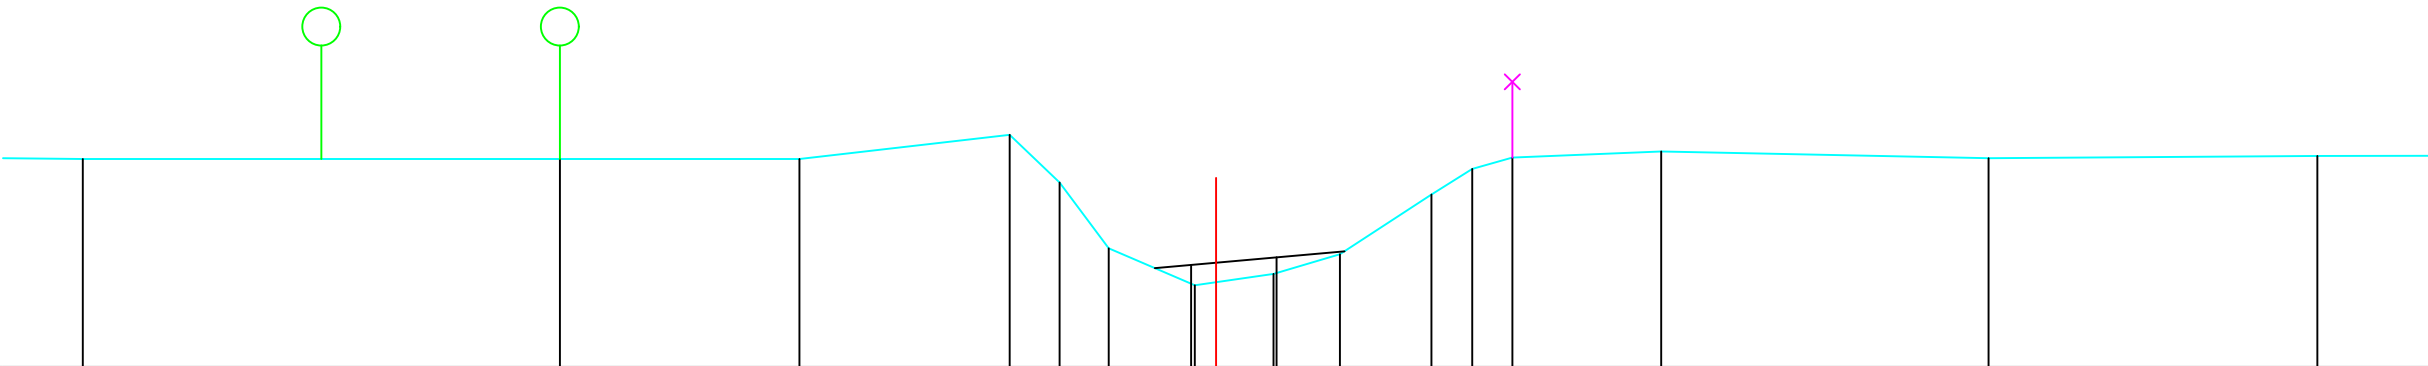

BODEMPEIL	8.75	8.75	8.75	9.07	8.44	7.57	7.08	7.23	7.49	8.28	8.62	8.77	8.85	8.76	8.79	
SLIBBODEM																
CUMULAFSTAND	6.20	12.51	15.68	18.46	19.12	19.77	20.91	21.19	21.95	22.83	24.04	24.58	25.11	27.08	31.41	35.76
TUSSENAFSTAND		6.31	3.17	2.78	0.66	0.65	1.14	0.28	0.76	0.88	1.21	0.54	0.53	1.97	4.33	4.35

Gemeente Keerbergen

B2006

Vrouwvliet

VHAG: 6553

Locatie atlaspunt (LB72): X-coördinaat: 169078,1674 Y-coördinaat: 189138,0043

DWARSPROFIELPLAN

Atlaspunt - 541
Datum opmeting: 1/07/2000
Schaal: 1/100

