
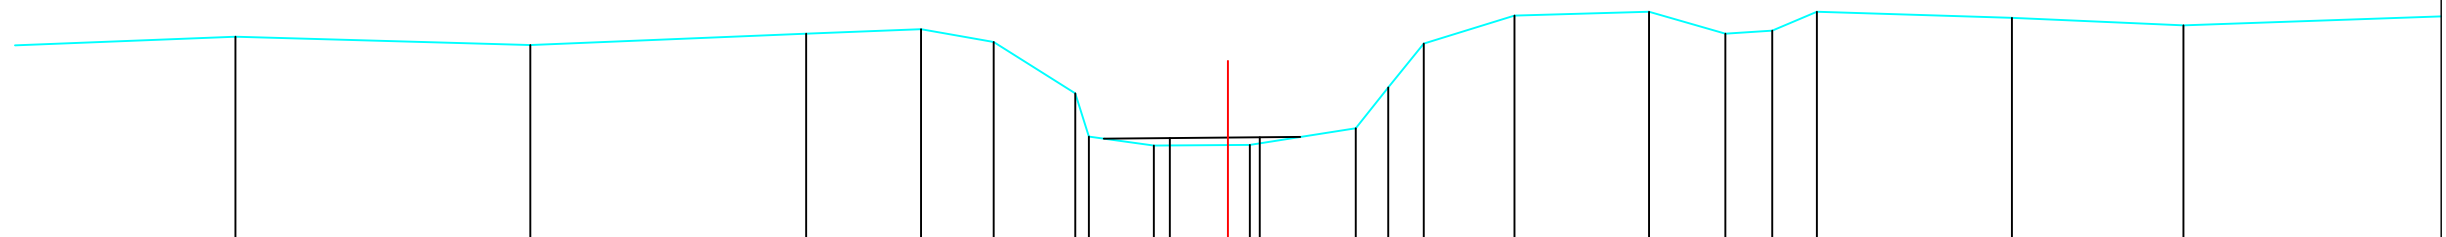


Legende

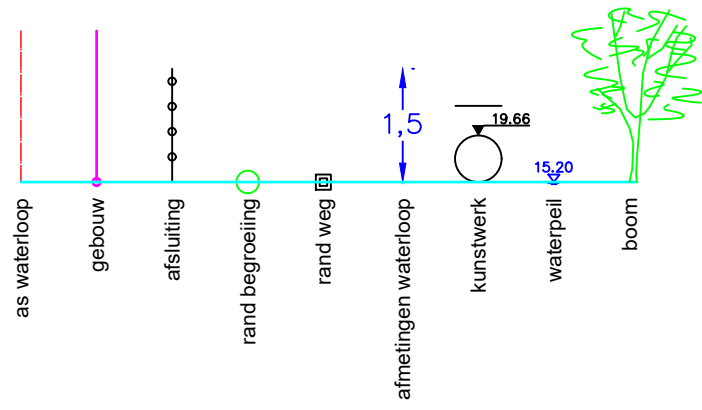

BODEMPEIL	8.82	8.71	8.86	8.92	8.75	8.07	7.50	7.38	7.39	7.61	8.15	8.73	9.10	9.15	8.86	8.90	9.15	9.07	8.97	
SLIBBODEM							7.48		7.49											
CUMULAFSTAND	7.39	11.29	14.94	16.46	17.42	18.50	18.68	19.54	20.52	22.21	22.64	23.11	24.31	26.09	27.10	27.72	28.31	30.89	33.16	
TUSSENAFSTAND	4.38	3.90	3.65	1.52	0.96	1.08	0.18	0.86	0.98	1.40	0.40	0.47	1.20	1.78	1.01	0.62	0.59	2.58	2.27	3.72

Gemeente Keerbergen B2006 Vrouwvliet VHAG: 6553 Locatie atlaspunt (LB72): X-coördinaat: 169191,1905 Y-coördinaat: 189153,864		DWARSPROFIELPLAN Atlaspunt - 545 Datum opmeting: 1/07/2000 Schaal: 1/100	VLAAMS- BRABANT
--	--	---	--------------------