


Legende

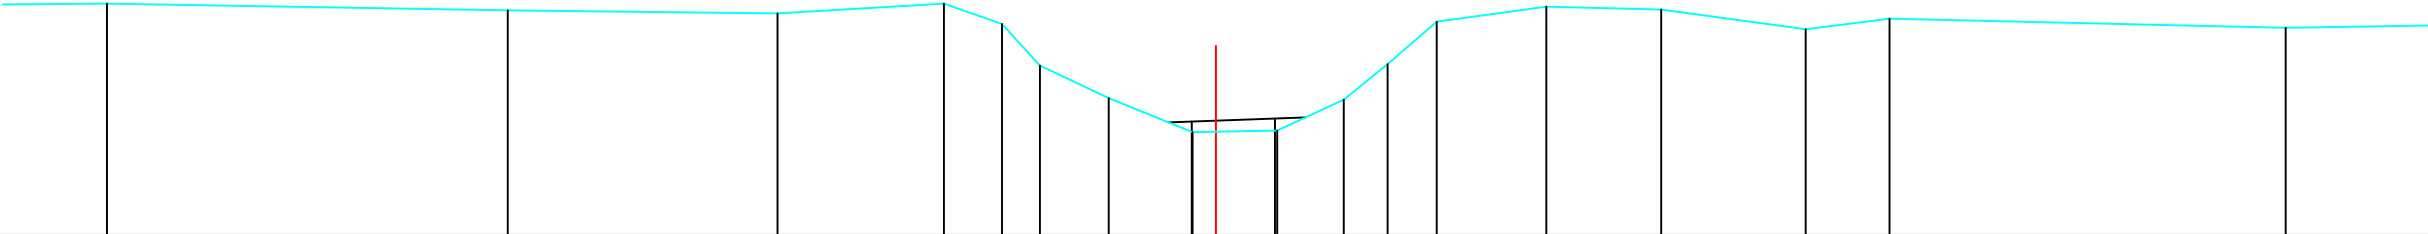

BODEMPEIL	9.06	8.97	8.93	9.06	8.79	8.24	7.81	7.36	7.38	7.79	8.26	8.82	9.02	8.98	8.72	8.86	8.74
SLIBBODEM								7.50	7.54								
CUMULAFSTAND	5.83	11.13	14.70	16.90	17.67	18.17	19.08	20.19	20.50	21.31	22.19	22.77	23.42	24.87	26.39	28.30	29.41
TUSSENAFSTAND		5.30	3.57	2.20	0.77	0.50	0.91	1.11	0.31	0.81	0.88	0.58	0.65	1.45	1.52	1.91	1.11
																	5.24

Gemeente Keerbergen

B2006

Vrouwvliet

VHAG: 6553

Locatie atlaspunt (LB72): X-coördinaat: 169338,4231 Y-coördinaat: 189116,0401

DWARSPROFIELPLAN

Atlaspunt - 548
Datum opmeting: 1/07/2000
Schaal: 1/100

