


Legende

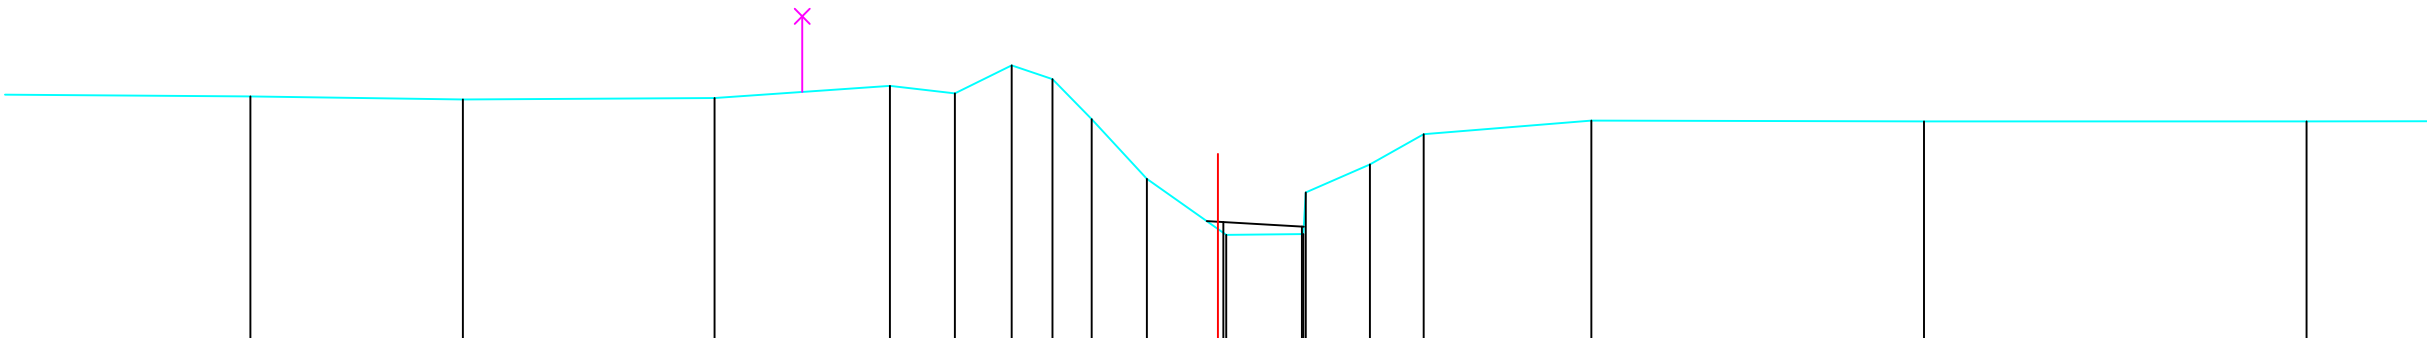

BODEMPEIL	9.26	9.22	9.24	9.40	9.30	9.67	9.49	8.96	8.17	7.43	7.44	7.99	8.36	8.76	8.94	8.93	8.93	
SLIBBODEM	7.60										7.54							
CUMULAFSTAND	17.19	20.00	23.33	25.65	26.51	27.26	27.80	28.32	29.05	29.99	30.10	31.12	31.15	32.00	32.71	34.93	39.33	44.39
TUSSENAFSTAND	4.15	2.81	3.33	2.32	0.86	0.75	0.54	0.52	0.73	0.94	1.02	0.85	0.71	2.22	4.40	5.06		

Gemeente Keerbergen

B2006

Vrouwvliet

VHAG: 6553

Locatie atlaspunt (LB72):

X-coördinaat: 169489,7155 Y-coördinaat: 189096,4559

DWARSPROFIELPLAN

Atlaspunt - 552
Datum opmeting: 1/07/2000
Schaal: 1/100

