



Legende

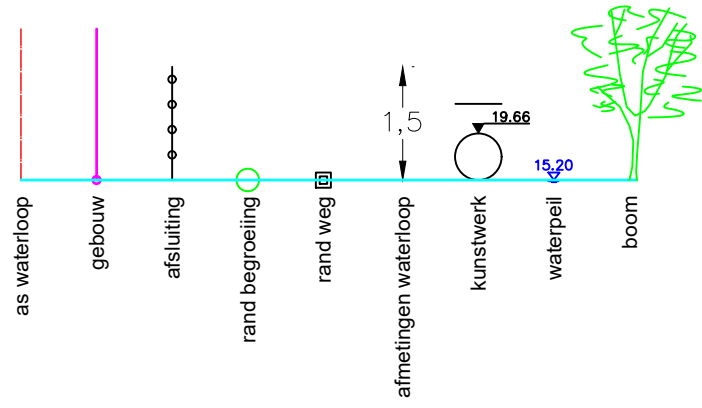

Dwarsprofiel 2
 Vergelijkingsvlak 6.00 m T.A.W.
 0+40.79

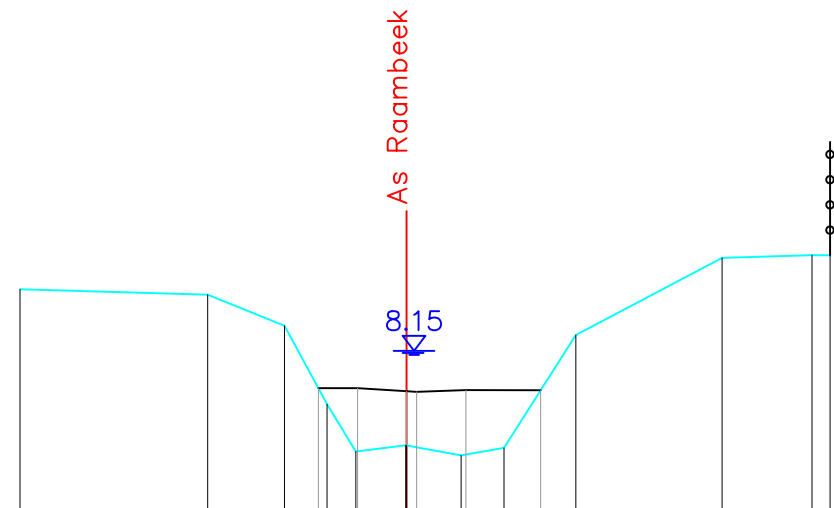

Peil vaste bodem	-8.97	-8.89	-8.48	-7.44	-6.82	-6.90	-6.77	-6.87	-8.36	-9.38	-9.42	-9.41	
Slibpeil				7.66	7.66	7.62	7.61	7.63	7.63				
Tussenafstand		2.48	1.02	0.56	0.38	0.66	0.01	0.72	0.57	0.95	1.93	1.19	0.24
Afstand tot as	5.11	2.63	1.61	1.05	0.67	0.00	-0.72	-1.29	-2.24	-4.17	-5.36	-5.60	

Gemeente Keerbergen

B206 **Vrouwfliet**

VHAG: 6553

Locatie atlaspunt (LB72): X-coördinaat: 169739.937 Y-coördinaat: 189124.614

DWARSPROFIELPLAN

Atlaspunt - 559

Datum opmeting: 21/02/2021

Schaal: 1/100

