



Legende

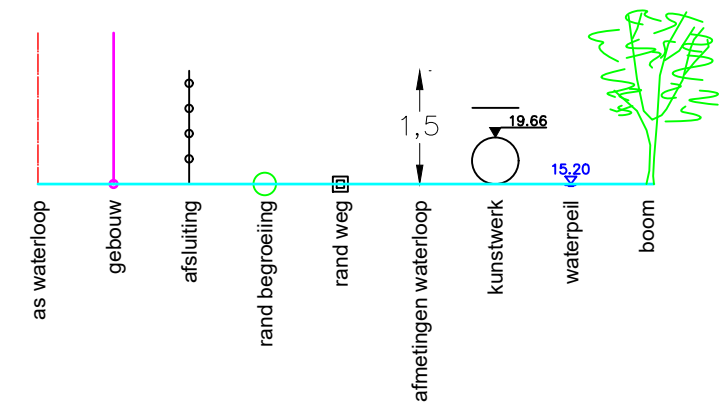

Dwarsprofiel 7
Vergelijkingsvlak 6.00 m T.A.W.
2+69.02

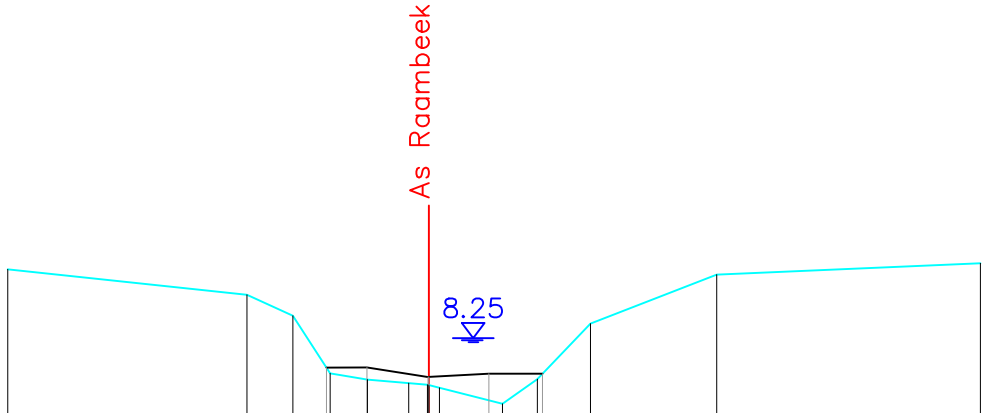

Peil vaste bodem	-9.16	-8.82	-8.54	-7.78	-7.70	-7.65	-7.63	-7.59	-7.38	-7.70	-8.44	-9.09	-9.24
Slibpeil				7.86	7.86	7.73	7.73	7.78	7.78				
Tussenafstand		3.16	0.61	0.49	0.49	0.55	0.25	0.83	0.46	0.70	1.67	3.49	
Afstand tot as	-5.57	-2.41	-1.80	-1.31	-0.81	-0.27	-0.14	-0.97	-1.43	-2.13	-3.80	-7.28	

Gemeente Keerbergen

B2006 **Vrouwfliet**

VHAG: 6553

Locatie atlaspunt (LB72): X-coördinaat: 169955.633 Y-coördinaat: 189174.7

DWARSPROFIELPLAN

Atlaspunt - 564
Datum opmeting: 21/02/2021
Schaal: 1/100

