


Legende

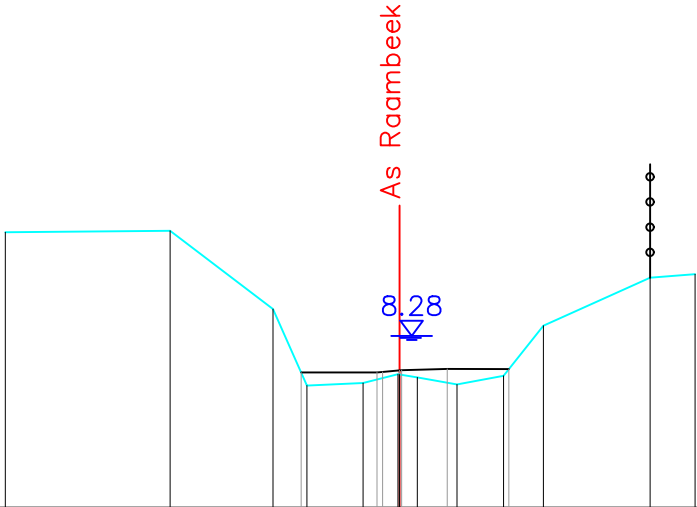

Dwarsprofiel 13
Vergelijkingsvlak 6.00 m T.A.W.
5+12.96

Peil vaste bodem		-9.65	-9.67	-8.63	-7.62	-7.65	-7.77	-7.73	-7.64	-7.75	-8.41	-9.05	-9.09
Slibpeil					7.79	7.79	7.80	7.82	7.84	7.84			
Tussenafstand			2.18	1.36	0.45	0.74	0.46	0.53	0.62	0.53	1.41	0.60	
Afstand tot as		-5.19	-3.02	-1.66	-1.22	-0.48	-0.88	-0.23	-0.76	-1.38	-1.90	-3.31	-3.91



Gemeente Keerbergen

B2006 **Vrouwfliet**

VHAG: 6553

Locatie atlaspunt (LB72): X-coördinaat: 170168.205 Y-coördinaat: 189266.956

DWARSPROFIELPLAN

Atlaspunt - 570
Datum opmeting: 21/02/2021
Schaal: 1/100

