


Legende

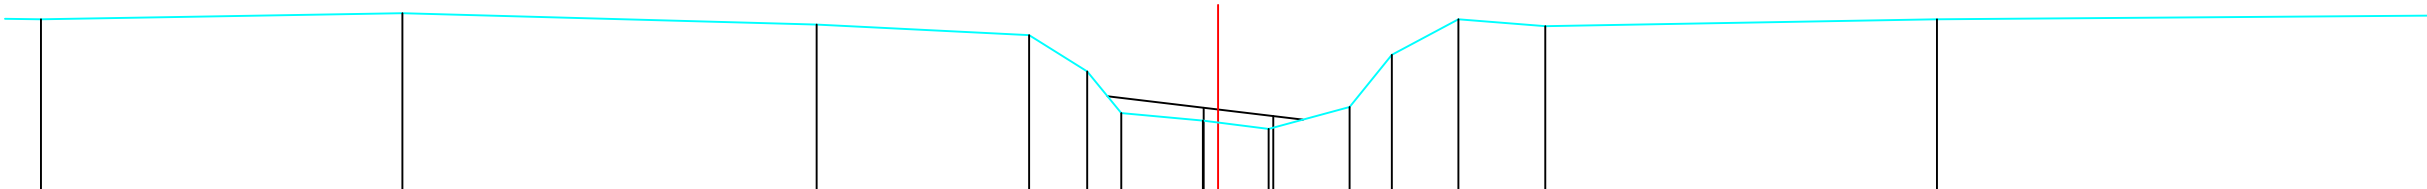

BODEMPEIL	9.31	9.39	9.24	9.10	8.62	8.07	7.97	7.86	8.15	8.84	9.31	9.22	9.31		
SLIBBODEM															
CUMULAFSTAND	6.19	10.97	16.45	19.26	20.03	20.48	21.56	21.76	22.43	23.50	24.06	24.94	26.09	31.27	
TUSSENAFSTAND		4.78	5.48	2.81	0.77	0.45	1.08	0.20	0.67	1.07	0.56	0.88	1.15	5.18	6.84

Gemeente Keerbergen

B2006

Vrouwvliet

VHAG: 6553

Locatie atlaspunt (LB72): X-coördinaat: 170348,3988 Y-coördinaat: 189317,5756

DWARSPROFIELPLAN

Atlaspunt - 573
Datum opmeting: 1/07/2000
Schaal: 1/100

