


Legende



6553/411

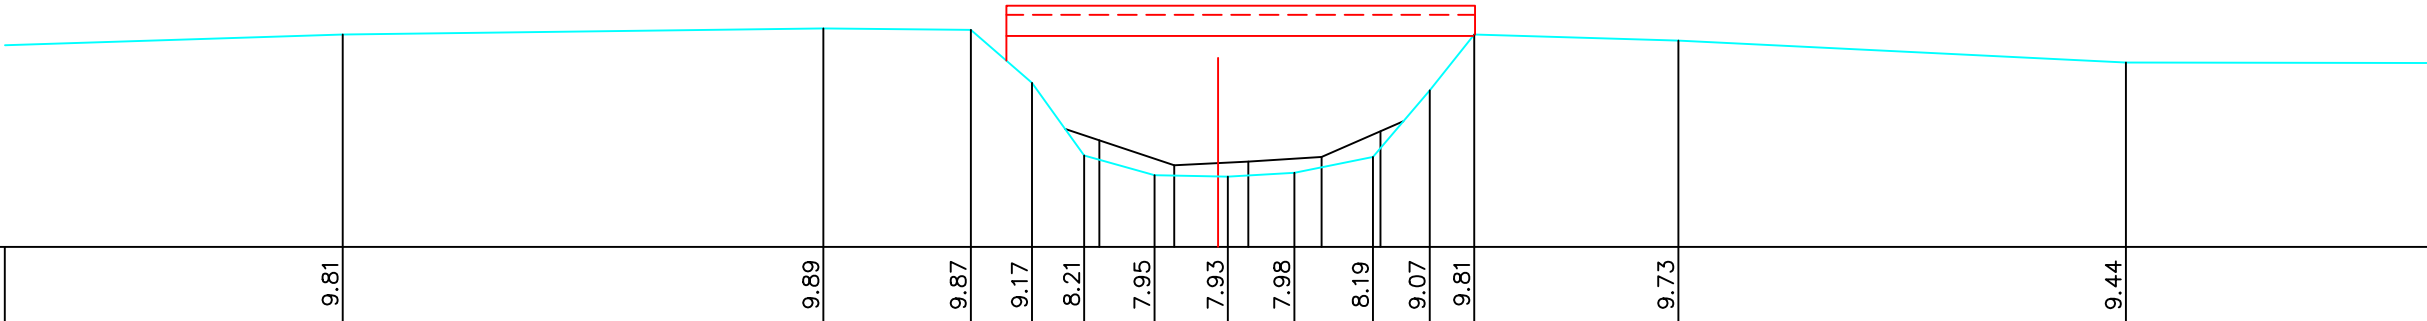

BODEMPEIL	9.81	9.89	9.87	9.17	8.21	7.95	7.93	7.98	8.19	9.07	9.81	9.73	9.44	
SLIBBODEM	8.41 8.08 8.13 8.19 8.53													
CUMULAFSTAND	13.93	20.29	22.24	23.05	23.74	24.67	25.51	25.64	26.52	27.56	28.31	28.90	31.60	37.52
TUSSENAFSTAND	7.26	6.36	1.95	0.81	0.69	0.93	0.84	0.88	1.04	0.75	0.59	2.70	5.92	6.06

Gemeente Keerbergen

B2006 **Vrouwvliet**

VHAG: 6553

Locatie atlaspunt (LB72): X-coördinaat: 170382,7159 Y-coördinaat: 189329,917

DWARSPROFIELPLAN

Atlaspunt - 575
Datum opmeting: 1/07/2000
Schaal: 1/100

