


Legende

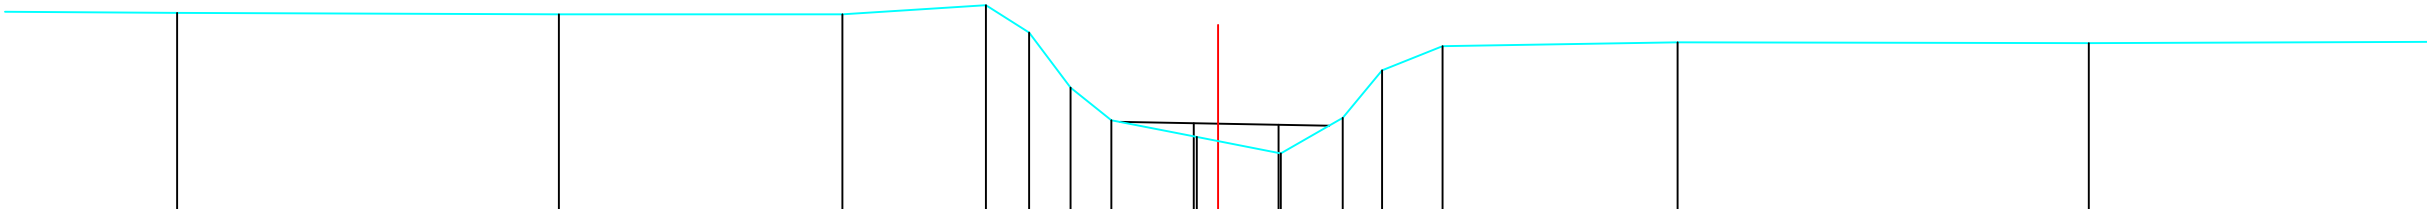

BODEMPEIL	9.66	9.64	9.64	9.76	9.40	8.67	8.24	8.02	7.80	8.27	8.90	9.22	9.27	9.26		
SLIBBODEM																
CUMULAFSTAND	10.15	15.20	18.95	20.85	21.42	21.97	22.51	23.64	24.75	25.57	26.09	26.89	30.00	35.44		
TUSSENAFSTAND		5.05	3.75	1.90	0.57	0.55	0.54	1.13	0.28	0.83	0.82	0.52	0.80	3.11	5.44	5.34

Gemeente Keerbergen

B2006

Vrouwvliet

VHAG: 6553

Locatie atlaspunt (LB72): X-coördinaat: 170429,7571 Y-coördinaat: 189333,9589

DWARSPROFIELPLAN

Atlaspunt - 576
Datum opmeting: 1/07/2000
Schaal: 1/100

