


Legende

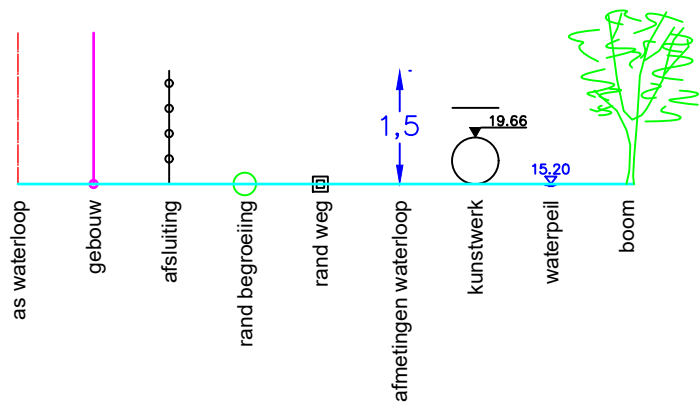

6553/421

BODEMPEIL	9.50	9.41	9.61	9.48	8.37	7.91	7.71	7.79	8.53	9.43	9.51	9.38		
SLIBBODEM					8.49	8.16	8.15	8.20	8.53	8.90				
CUMULAFSTAND	6.09	12.54	16.56	18.67	19.39	20.19	20.93	21.11	22.10	23.06	23.63	32.56		
TUSSENAFSTAND		6.45	4.02	2.11	0.72	0.80	0.74	0.18	0.99	0.96	0.57	2.51	6.42	6.51

Gemeente Keerbergen

B2006

Vrouwvliet

VHAG: 6553

Locatie atlaspunt (LB72): X-coördinaat: 170520,1661 Y-coördinaat: 189342,0387

DWARSPROFIELPLAN

Atlaspunt - 578
Datum opmeting: 1/07/2000
Schaal: 1/100

