


Legende

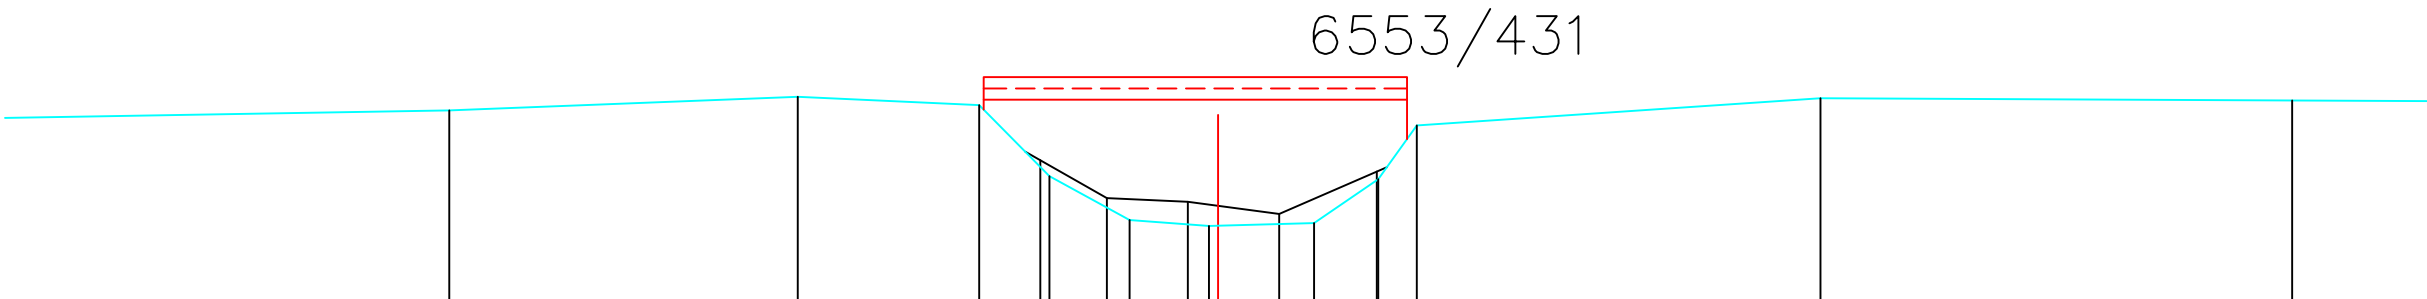

BODEMPEIL	9.56	9.74	9.63	8.69	8.11	8.03	8.07	8.65	9.36	9.72	9.69
SLIBBODEM				8.90	8.40	8.35	8.19	8.75			
CUMULAFSTAND	15.05	19.66	22.06	22.99	24.05	25.10	25.22	26.49	27.34	33.19	39.43
TUSSENAFSTAND	7.61	4.61	2.40	0.93	1.06	1.05	1.27	0.85	0.51	5.34	6.24

Gemeente Keerbergen

B2006

Vrouwvliet

VHAG: 6553

Locatie atlaspunt (LB72): X-coördinaat: 170655,0081 Y-coördinaat: 189398,2887

DWARSPROFIELPLAN

Atlaspunt - 582
Datum opmeting: 1/07/2000
Schaal: 1/100

