


Legende

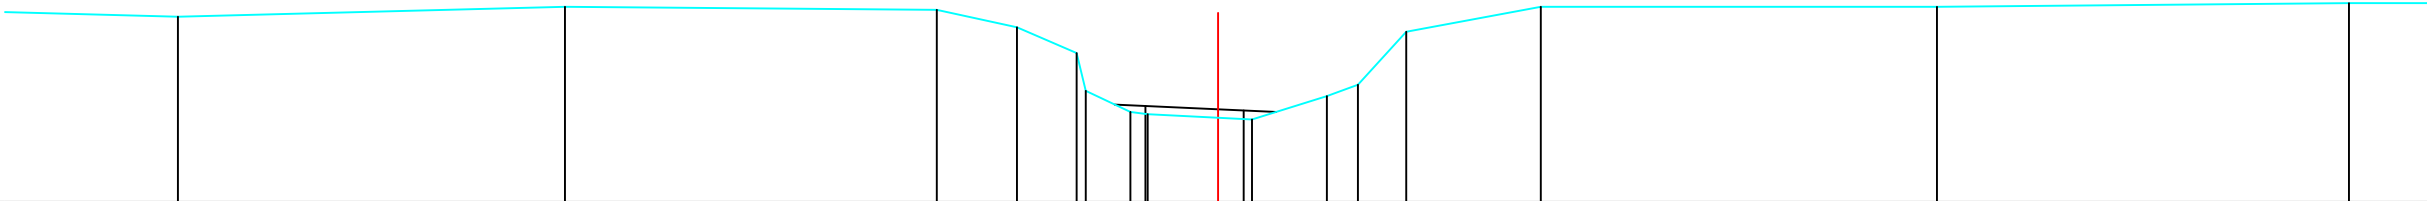

BODEMPEIL	9.45	9.58	9.54	9.31	8.97	8.47	8.19	8.16	8.09	8.40	8.55	9.25	9.58	9.58	9.63	
SLIBBODEM	8.27															
CUMULAFSTAND	9.47	14.59	19.51	20.57	21.36	21.48	22.07	22.30	23.23	23.68	24.67	25.08	25.72	27.50	32.74	38.19
TUSSENAFSTAND	53	5.12	4.92	1.06	0.79	0.59	0.23	0.93	0.45	0.99	0.40	0.64	1.78	5.24	5.45	

Gemeente Keerbergen

B2006

Vrouwvliet

VHAG: 6553

Locatie atlaspunt (LB72): X-coördinaat: 170707,4371 Y-coördinaat: 189407,1789

DWARSPROFIELPLAN

Atlaspunt - 584
Datum opmeting: 1/07/2000
Schaal: 1/100

