


Legende

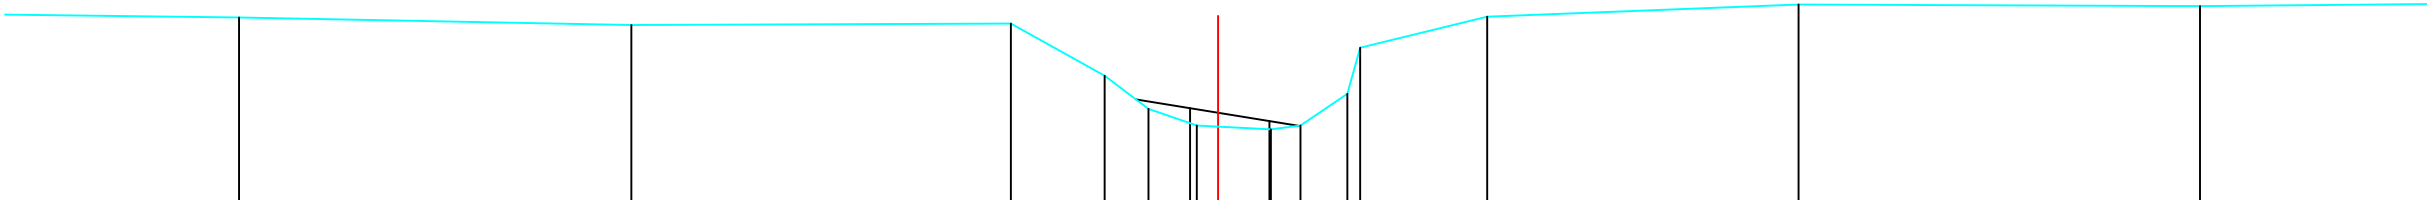

BODEMPEIL	9.48	9.38	9.40	8.71	8.27	8.05	8.00	8.05	8.47	9.49	9.65	9.63		
SLIBBODEM						8.28	8.11							
CUMULAFSTAND	11.19	16.38	21.40	22.64	23.22	23.86	24.14	24.84	25.23	25.85	26.02	27.70	31.82	37.13
TUSSENAFSTAND	.87	5.19	5.02	1.24	0.58	0.64	0.28	0.70	0.39	0.62	1.68	4.12	5.31	5.43

Gemeente Keerbergen

B2006

Vrouwvliet

VHAG: 6553

Locatie atlaspunt (LB72):

X-coördinaat: 170749,5089 Y-coördinaat: 189418,3073

DWARSPROFIELPLAN

Atlaspunt - 585

Datum opmeting: 1/07/2000

Schaal: 1/100



**VLAAMS-
BRABANT**