


Legende

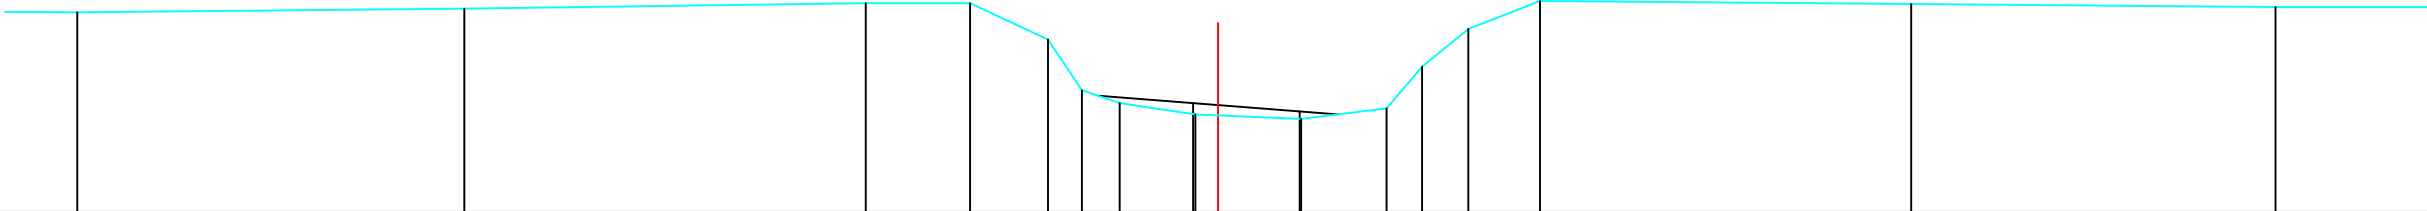

|               |       |       |       |       |       |       |       |       |       |       |       |       |       |       |       |       |
|---------------|-------|-------|-------|-------|-------|-------|-------|-------|-------|-------|-------|-------|-------|-------|-------|-------|
| BODEMPEIL     | 9.64  | 9.69  | 9.76  | 9.76  | 9.28  | 8.61  | 8.44  | 8.29  | 8.23  | 8.37  | 8.92  | 9.42  | 9.79  | 9.75  | 9.71  |       |
| SLIBBODEM     | 8.44  |       |       |       |       |       |       |       | 8.33  |       |       |       |       |       |       |       |
| CUMULAFSTAND  | 11.23 | 16.35 | 21.66 | 23.04 | 24.07 | 24.52 | 25.02 | 26.02 | 26.32 | 27.42 | 28.55 | 29.02 | 29.63 | 30.58 | 35.49 | 40.31 |
| TUSSENAFSTAND |       | 5.12  | 5.31  | 1.38  | 1.03  | 0.46  | 0.50  | 1.00  | 0.30  | 1.10  | 1.13  | 0.47  | 0.61  | 0.95  | 4.91  | 4.82  |

Gemeente Keerbergen

B2006

Vrouwvliet

VHAG: 6553

Locatie atlaspunt (LB72): X-coördinaat: 170796,7664 Y-coördinaat: 189421,9674

DWARSPROFIELPLAN

Atlaspunt - 586  
Datum opmeting: 1/07/2000  
Schaal: 1/100

