


Legende

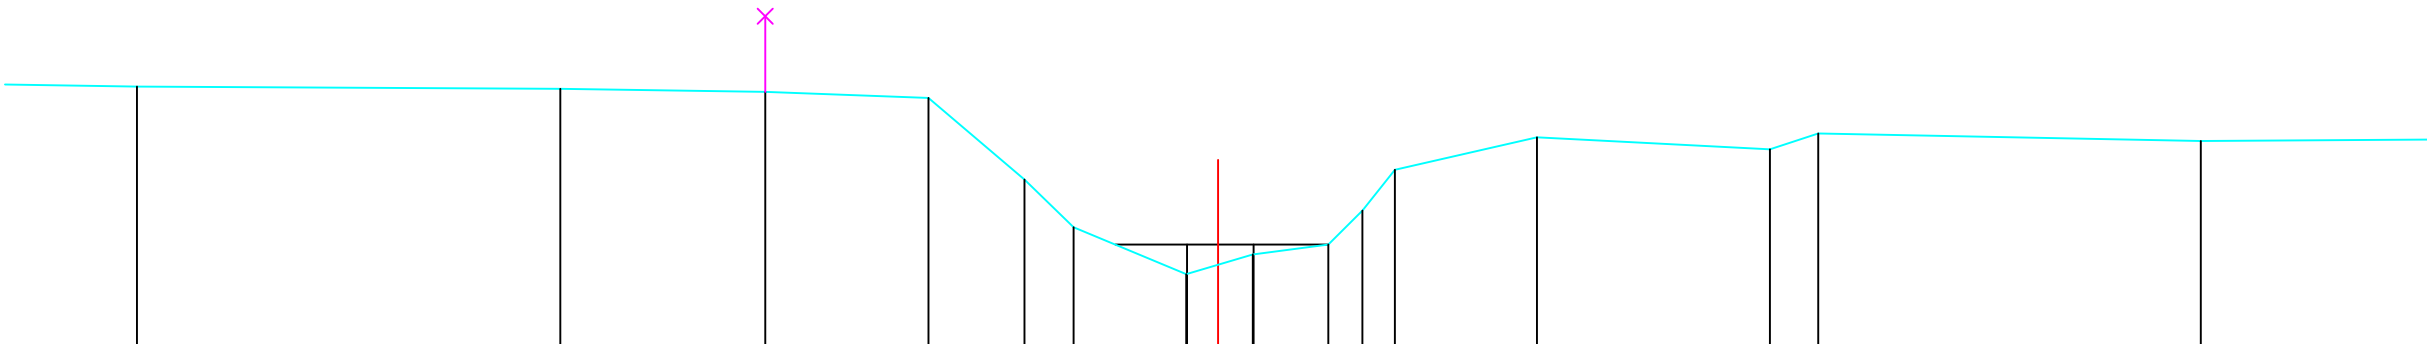

BODEMPEIL	10.47	10.44	10.40	10.32	9.24	8.61	7.99	8.25	8.38	8.83	9.37	9.80	9.64	9.85	9.75	
SLIBBODEM																
CUMULAFSTAND	14.82	20.42	23.13	25.29	26.56	27.21	28.70	29.12	29.58	30.58	31.03	31.46	33.34	36.42	37.06	42.12
TUSSENAFSTAND		5.60	2.71	2.16	1.27	0.65	1.49	0.42	0.46	1.00	0.45	1.88	3.08	0.64	5.06	4.69

Gemeente Keerbergen

B2006

Vrouwvliet

VHAG: 6553

Locatie atlaspunt (LB72):

X-coördinaat: 170947,0473 Y-coördinaat: 189434,58

DWARSPROFIELPLAN

Atlaspunt - 590

Datum opmeting: 1/07/2000

Schaal: 1/100



VLAAMS-
BRABANT