


Legende

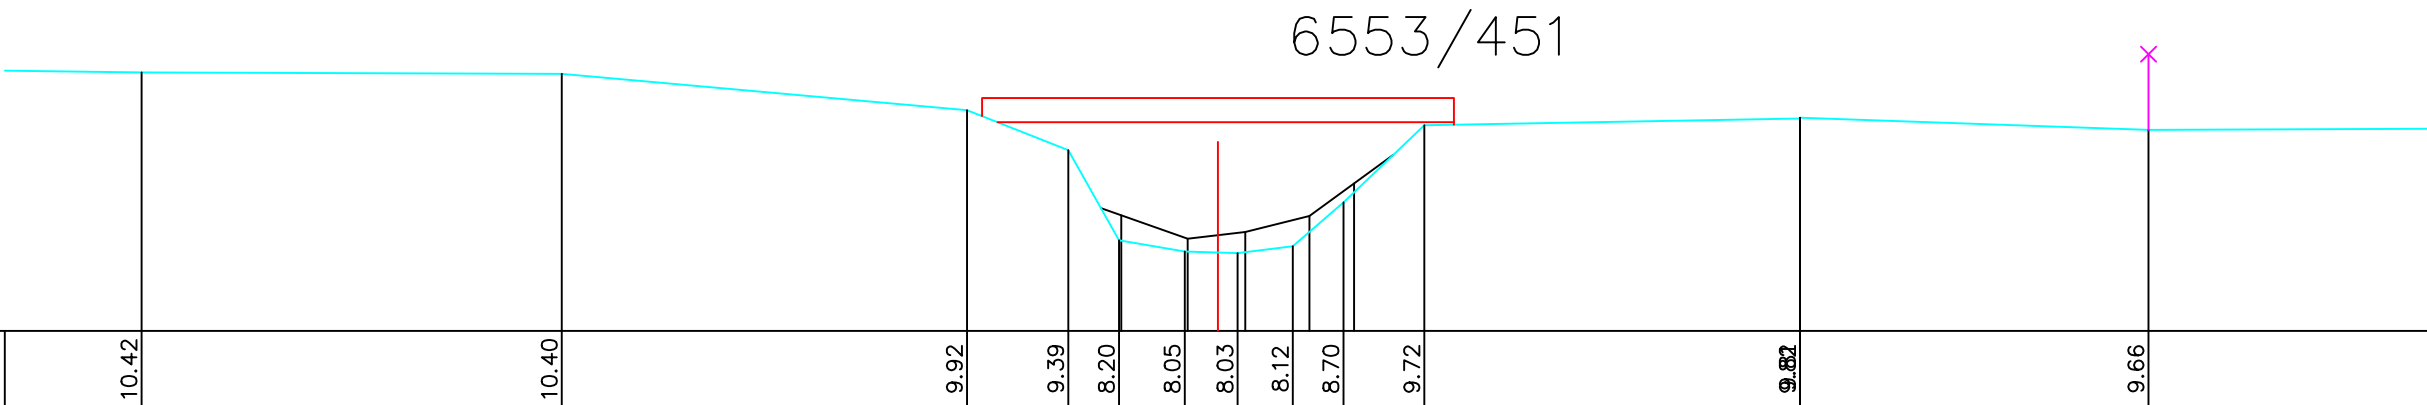

BODEMPEIL	10.42	10.40	9.92	9.39	8.20	8.05	8.03	8.12	8.70	9.72	9.82	9.66	
SLIBBODEM													
CUMULAFSTAND	6.72	12.28	17.64	18.98	19.65	20.52	20.96	21.22	21.95	22.62	23.69	28.66	33.27
TUSSENAFSTAND		5.56	5.36	1.34	0.67	0.87	0.44	0.73	0.67	1.07	4.97	4.61	5.17

Gemeente Keerbergen

B2006

Vrouwvliet

VHAG: 6553

Locatie atlaspunt (LB72): X-coördinaat: 171001,8451 Y-coördinaat: 189451,478

DWARSPROFIELPLAN

Atlaspunt - 592
Datum opmeting: 1/07/2000
Schaal: 1/100

