


Legende

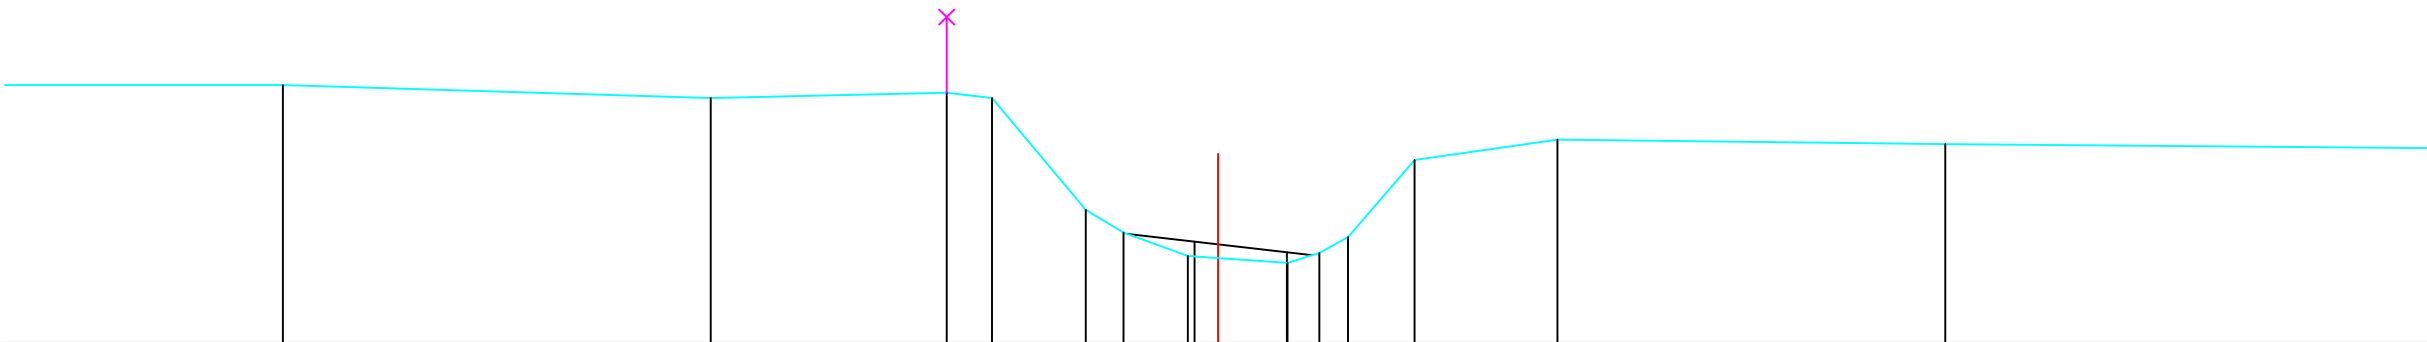

BODEMPEIL	10.41	10.24	10.31	10.24	8.76	8.46	8.15	8.06	8.19	8.40	9.42	9.69	9.63		
SLIBBODEM	8.34							8.20							
CUMULAFSTAND	9.42	15.08	18.20	18.80	20.04	20.54	21.39	21.79	22.71	23.13	23.51	24.39	26.28	31.41	
TUSSENAFSTAND	6.62	5.66	3.12	0.60	1.24	0.50	0.85	0.40	0.92	0.42	0.38	0.88	1.89	5.13	7.22

Gemeente Keerbergen

B2006

Vrouwvliet

VHAG: 6553

Locatie atlaspunt (LB72): X-coördinaat: 171074,9468 Y-coördinaat: 189485,8349

DWARSPROFIELPLAN

Atlaspunt - 594
Datum opmeting: 1/07/2000
Schaal: 1/100

