
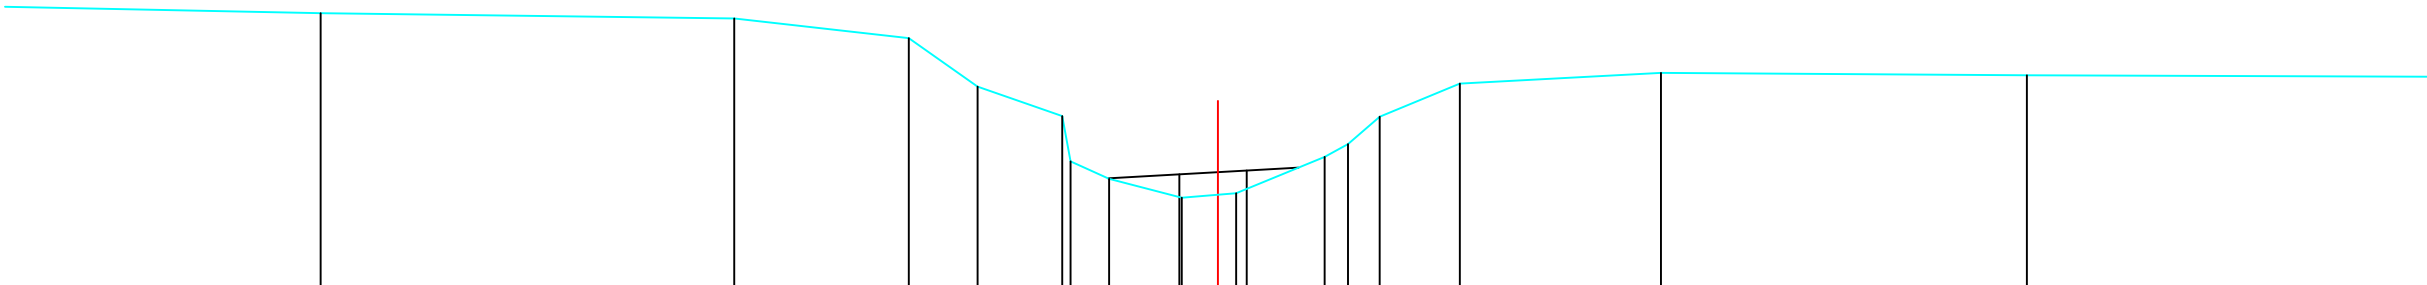


Legende

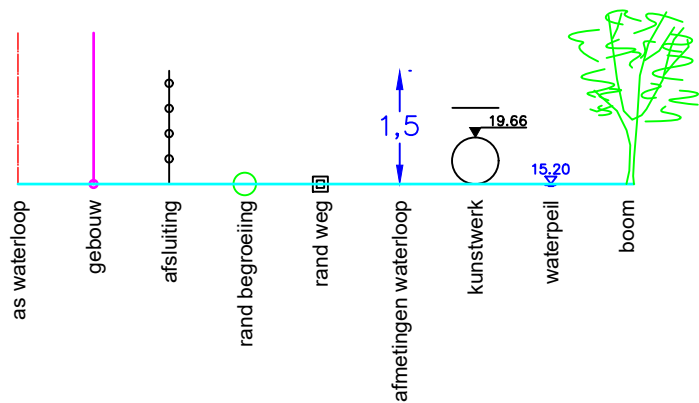

BODEMPEIL	10.66	10.59	10.33	9.69	9.30	8.70	8.47	8.22	8.28	8.76	8.93	9.29	9.73	9.87	9.84	9.82	
SLIBBODEM																	
CUMULAFSTAND	4.91	10.38	12.69	13.60	14.72	14.83	15.34	16.30	16.78	17.02	18.19	18.50	18.92	19.98	22.64	27.48	32.87
TUSSENAFSTAND	4.91	5.47	2.31	0.91	1.12	0.51	0.96	0.48	0.24	1.17	0.31	0.42	1.06	2.66	4.84	5.39	

Gemeente Keerbergen

B2006

Vrouwvliet

VHAG: 6553

Locatie atlaspunt (LB72): X-coördinaat: 171287,3014 Y-coördinaat: 189559,157

DWARSPROFIELPLAN

Atlaspunt - 600
Datum opmeting: 1/07/2000
Schaal: 1/100

