


Legende

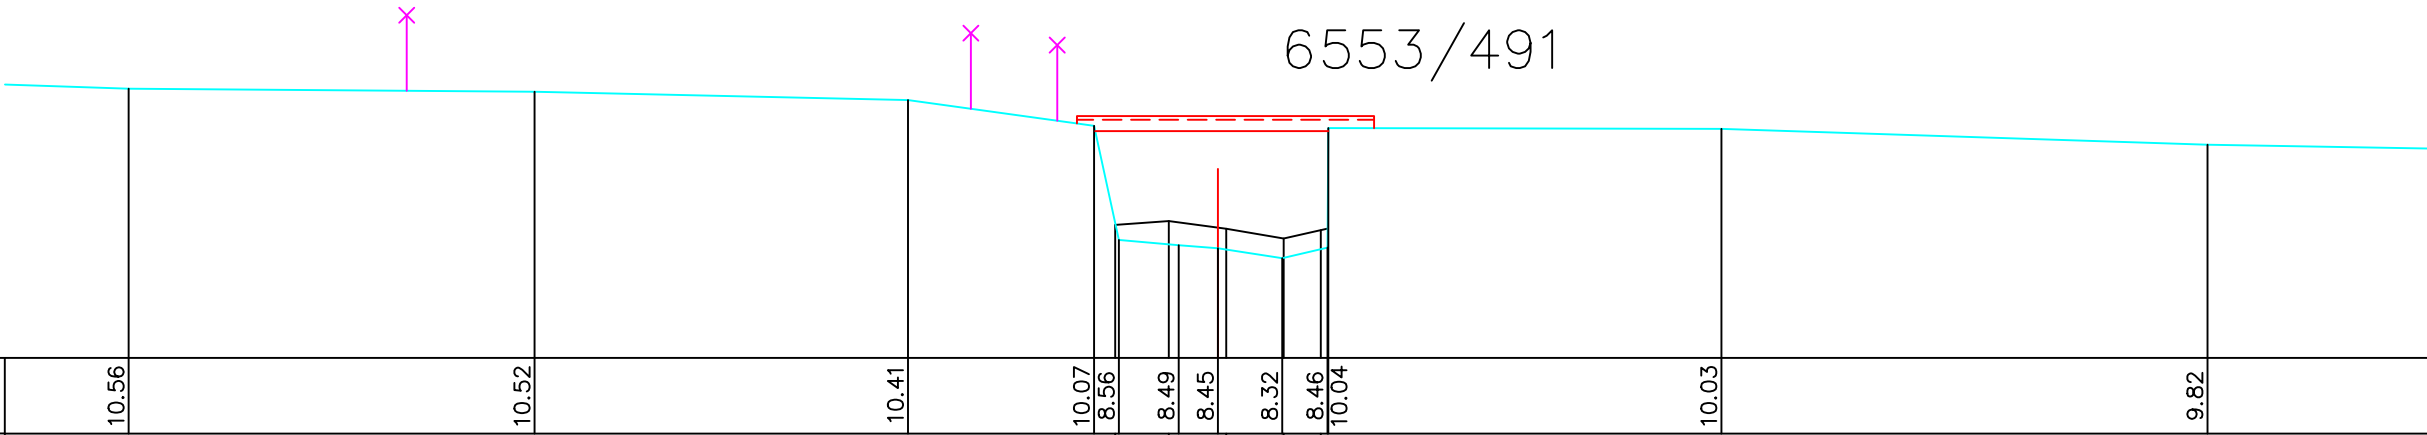

BODEMPEIL	10.56	10.52	10.41	10.07	8.56	8.49	8.45	8.32	8.46	10.04	10.03	9.82	
SLIBBODEM					8.76	8.81	8.71	8.58	8.69				
CUMULAFSTAND	6.04	11.41	16.35	18.81	19.14	19.93	20.45	21.30	21.90	21.91	27.11	33.54	
TUSSENAFSTAND		5.37	4.94	2.46	0.33	0.79	0.52	0.85	0.60		5.20	6.43	5.21

Gemeente Keerbergen

B2006

Vrouwvliet

VHAG: 6553

Locatie atlaspunt (LB72): X-coördinaat: 171540,3447 Y-coördinaat: 189624,2378

DWARSPROFIELPLAN

Atlaspunt - 608
Datum opmeting: 1/07/2000
Schaal: 1/100

