


Legende

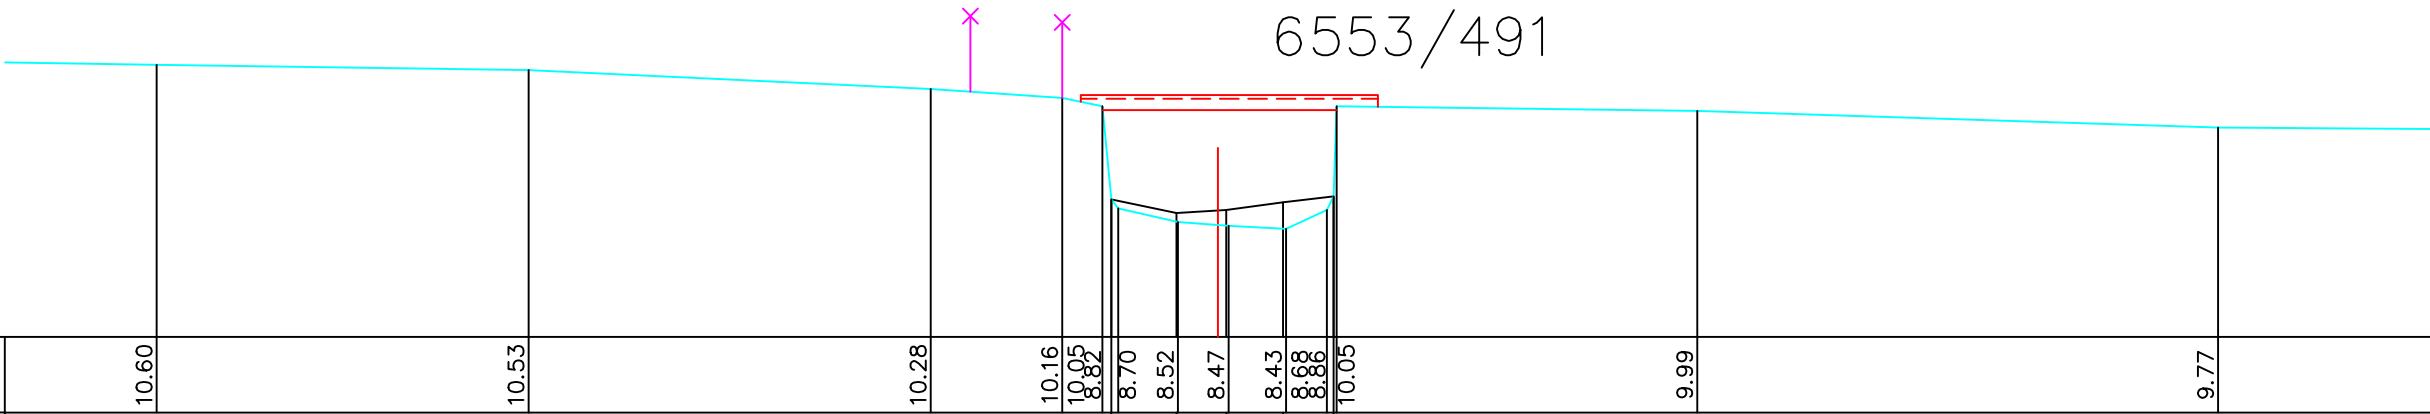

BODEMPEIL	10.60	10.53	10.28	10.16	10.05	8.70	8.52	8.47	8.43	8.68	8.86	10.05	9.99	9.77
SLIBBODEM					8.82		8.64	8.68	8.78		8.86			
CUMULAFSTAND	6.41	11.33	16.65	18.39	18.92	19.13	19.92	20.45	20.59	21.35	21.89	21.98	22.02	33.68
TUSSENAFSTAND		4.92	5.32	1.74	0.53	0.79	0.53	0.76	0.54	4.77	6.89			5.5

Gemeente Keerbergen

B2006

Vrouwvliet

VHAG: 6553

Locatie atlaspunt (LB72): X-coördinaat: 171542,7177 Y-coördinaat: 189624,7264

DWARSPROFIELPLAN

Atlaspunt - 609
Datum opmeting: 1/07/2000
Schaal: 1/100

