
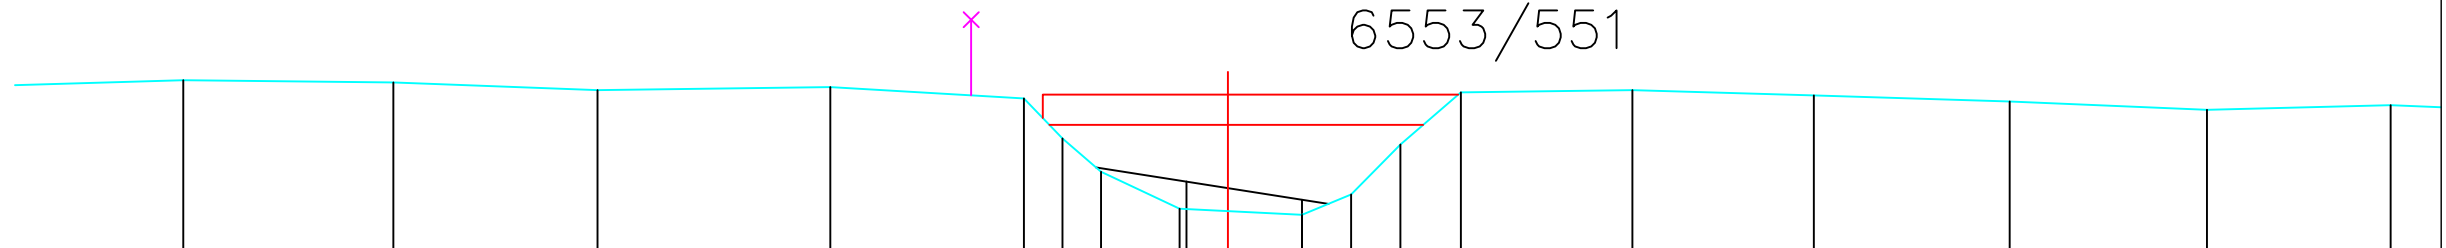


Legende

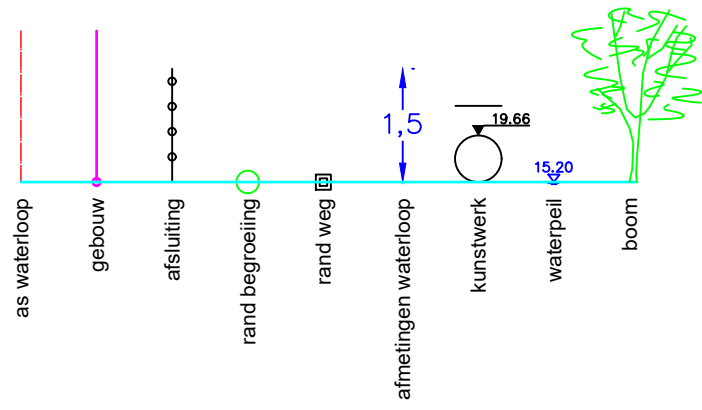

BODEMPEIL	10.39	10.36	10.26	10.30	10.15	9.62	9.18	8.69	8.61	8.88	9.54	10.23	10.26	10.19	10.11	10.00	10.06	
SLIBBODEM								9.05	8.81									
CUMULAFSTAND	10.89	13.67	16.37	19.45	22.01	22.52	23.03	24.07	24.71	25.69	26.34	26.99	27.79	30.06	32.46	35.05	37.66	40.09
TUSSENAFSTAND	2.76	2.78	2.70	3.08	2.56	0.50	0.51	1.04	0.64	0.98	0.65	0.65	0.80	2.27	2.40	2.59	2.61	2.43

Gemeente Keerbergen <b>B2006</b> <b>Vrouwvliet</b> VHAG: 6553 Locatie atlaspunt (LB72): X-coördinaat: 172074,0418 Y-coördinaat: 189644,0898		DWARSPROFIELPLAN Atlaspunt - 627 Datum opmeting: 1/07/2000 Schaal: 1/100	VLAAMS- BRABANT
--	--	---	--------------------