


Legende

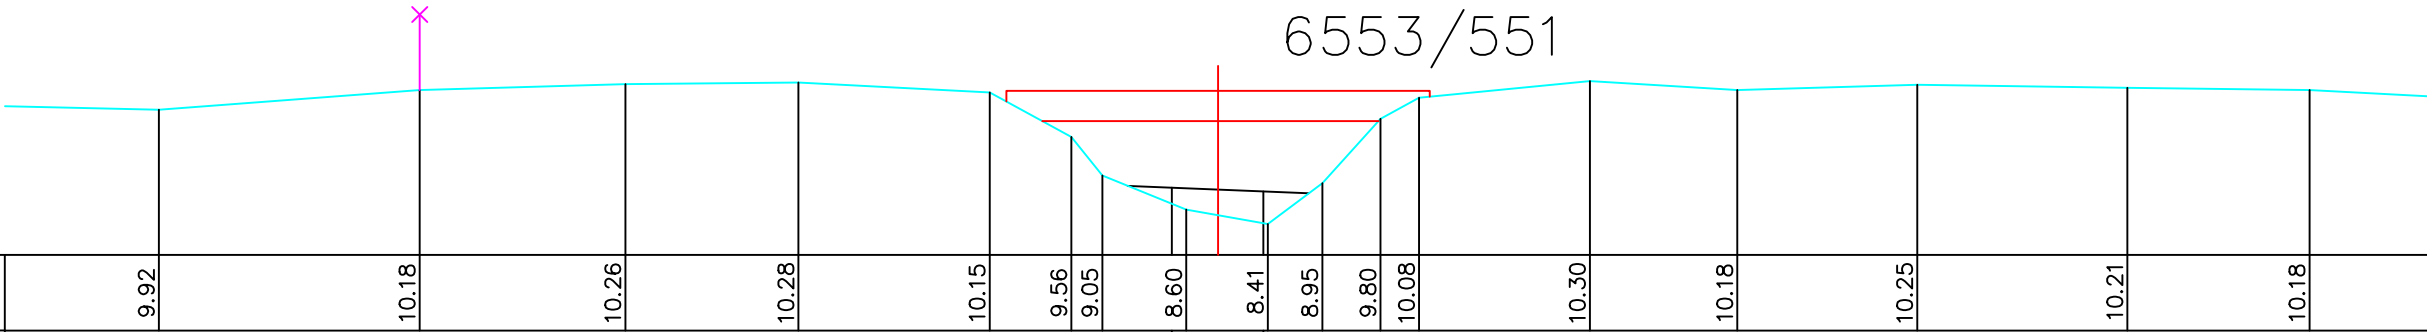

6553/551

BODEMPEIL	9.92	10.18	10.26	10.28	10.15	9.56	9.05	8.60	8.41	8.95	9.80	10.08	10.30	10.18	10.25	10.21	10.18
SLIBBODEM								8.89	8.84								
CUMULAFSTAND	11.24	14.69	17.41	19.70	22.23	23.31	23.72	24.83	25.25	25.91	26.63	27.40	27.91	30.17	32.12	34.50	37.28
TUSSENAFSTAND	3.02	3.45	2.72	2.29	2.53	1.08	0.41	1.11	0.42	0.66	0.72	0.77	0.51	2.26	1.95	2.38	2.78

Gemeente Keerbergen

B2006

Vrouwvliet

VHAG: 6553

Locatie atlaspunt (LB72): X-coördinaat: 172078,4297 Y-coördinaat: 189641,3186

DWARSPROFIELPLAN

Atlaspunt - 628
Datum opmeting: 1/07/2000
Schaal: 1/100

