


Legende

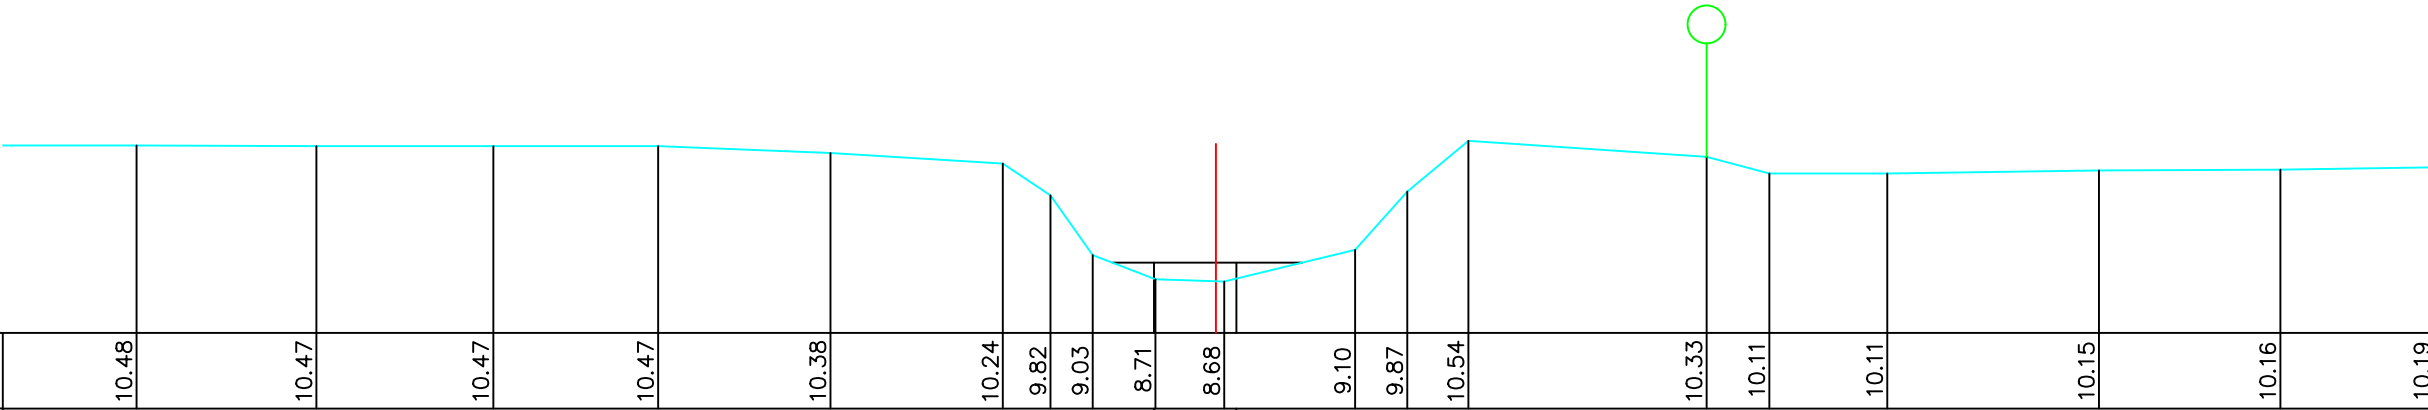

BODEMPEIL	10.48	10.47	10.47	10.47	10.38	10.24	9.82	9.03	8.71	8.68	9.10	9.87	10.54	10.33	10.11	10.11	10.15	10.16	10.19
SLIBBODEM						8.93			8.93										
CUMULAFSTAND	7.22	9.60	11.94	14.12	16.40	18.68	19.31	19.87	20.70	21.50	21.61	23.34	24.03	24.84	27.99	28.82	30.38	33.18	35.58
TUSSENAFSTAND	2.37	2.38	2.34	2.18	2.28	2.28	0.63	0.56	0.83	0.80	1.73	0.69	0.81	3.15	0.83	1.56	2.80	2.40	2.04

Gemeente Keerbergen

B2006 **Vrouwvliet**

VHAG: 6553

Locatie atlaspunt (LB72): X-coördinaat: 172160,1916 Y-coördinaat: 189588,3496

DWARSPROFIELPLAN

Atlaspunt - 630
Datum opmeting: 1/07/2000
Schaal: 1/100

