


Legende

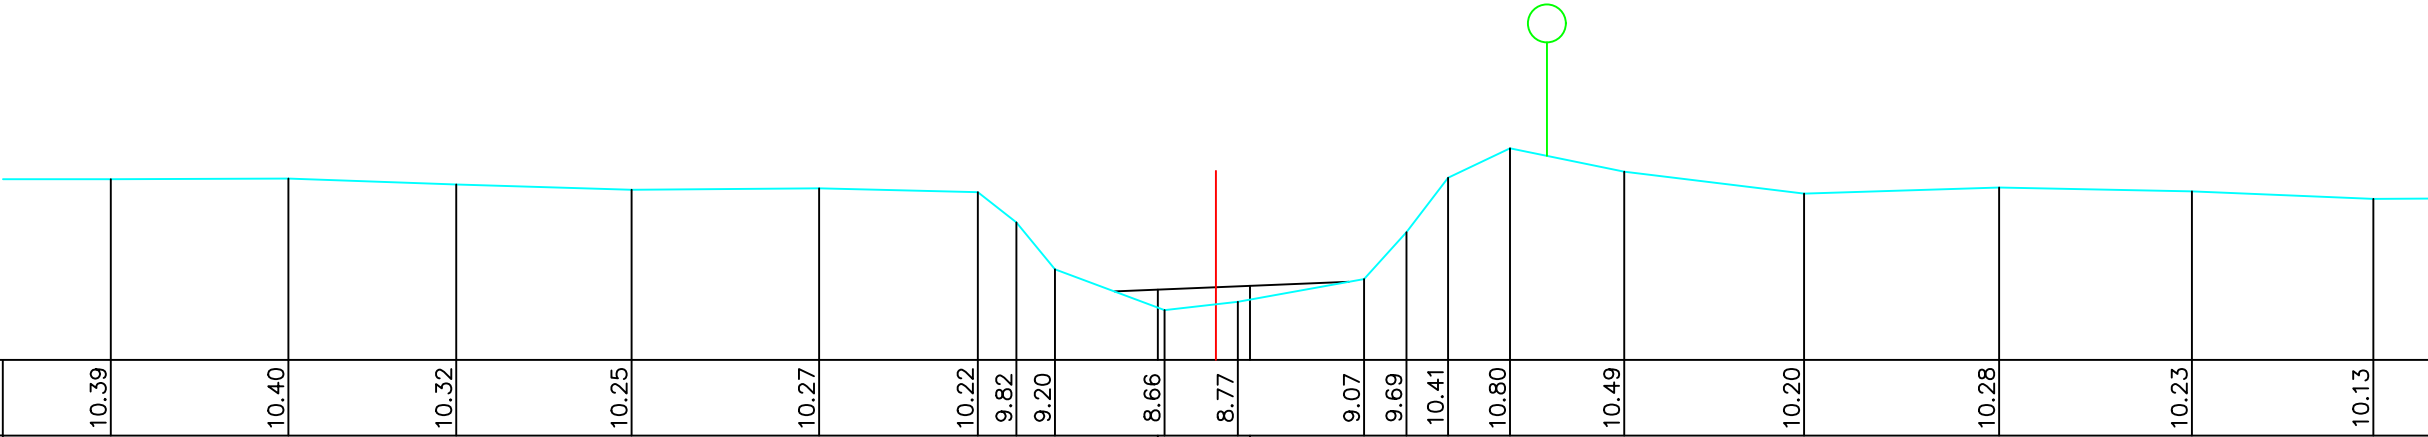

BODEMPEIL	10.39	10.40	10.32	10.25	10.27	10.22	9.82	9.20	8.66	8.77	9.07	9.69	10.41	10.80	10.49	10.20	10.28	10.23	10.13
SLIBBODEM	8.938.98																		
CUMULAFSTAND	7.09	9.44	11.66	13.98	16.46	18.56	19.07	19.58	21.03	21.71	22.00	23.67	24.23	24.78	25.60	27.11	29.49	32.07	34.62
TUSSENAFSTAND	1.60	2.35	2.22	2.32	2.48	2.10	0.50	0.51	1.45	0.68	0.29	1.67	0.56	0.55	0.82	1.51	2.38	2.58	2.55

Gemeente Keerbergen

B2006

Vrouwvliet

VHAG: 6553

Locatie atlaspunt (LB72): X-coördinaat: 172232,6935 Y-coördinaat: 189548,0482

DWARSPROFIELPLAN

Atlaspunt - 632
Datum opmeting: 1/07/2000
Schaal: 1/100

