
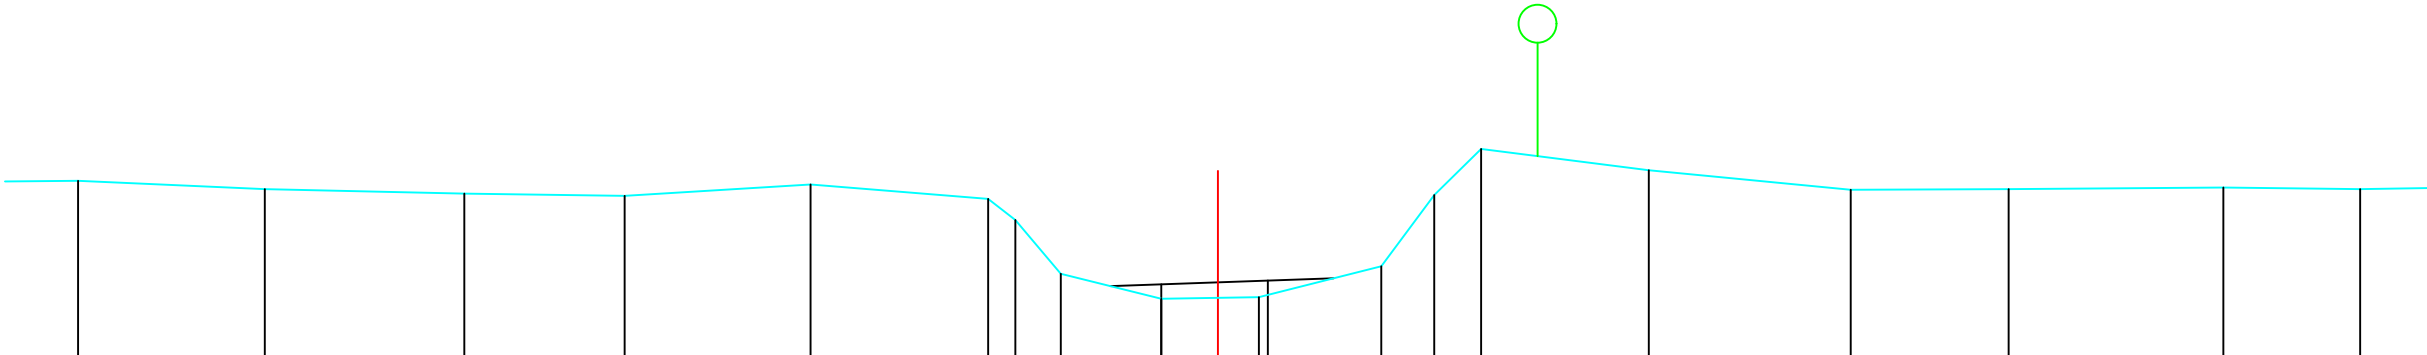


Legende

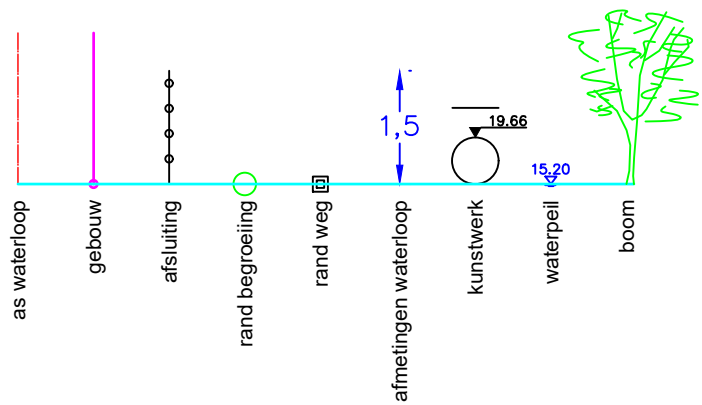

BODEMPEIL	10.37	10.26	10.20	10.17	10.32	10.13	9.85	9.14	8.81	8.83	9.24	10.18	10.79	10.51	10.25	10.26	10.28	10.26
SLIBBODEM									9.00	9.05								
CUMULAFSTAND	7.29	9.76	12.40	14.52	16.98	19.33	19.69	20.29	21.62	22.37	22.91	24.53	25.23	25.85	28.07	30.74	32.83	35.67
TUSSENAFSTAND	1	2.47	2.64	2.12	2.46	2.35	0.36	0.60	1.33	0.75	0.54	1.62	0.70	0.62	2.22	2.67	2.09	2.84

Gemeente Keerbergen

B2006

Vrouwvliet

VHAG: 6553

Locatie atlaspunt (LB72):

X-coördinaat: 172267,7985 Y-coördinaat: 189533,1086

DWARSPROFIELPLAN

Atlaspunt - 633

Datum opmeting: 1/07/2000

Schaal: 1/100



VLAAMS-
BRABANT