



Legende

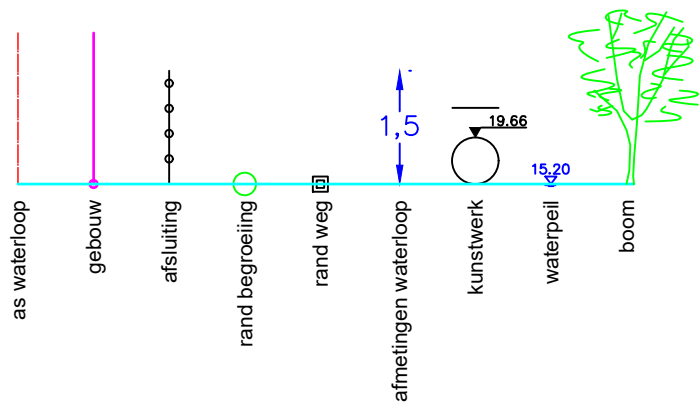

6553/561

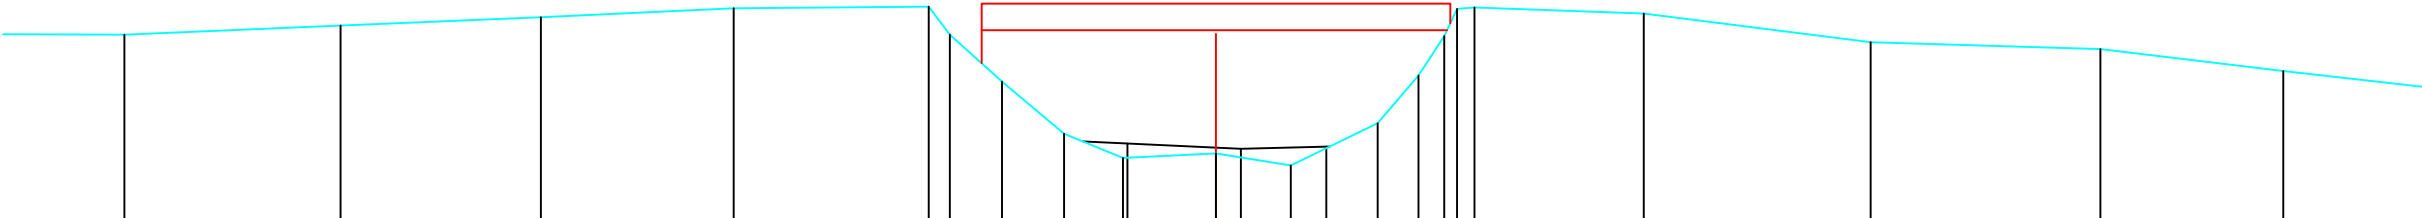

BODEMPEIL	10.49	10.61	10.72	10.84	10.86	10.49	9.87	9.18	8.86	8.92	8.76	9.32	9.95	10.47	10.83	10.85	10.77	10.39	10.30	10.01
SLIBBODEM							9.05		8.98		9.01									
CUMULAFSTAND	9.56	12.42	15.07	17.62	20.20	20.48	21.17	21.99	22.77	24.00	24.99	26.14	26.68	27.02	27.19	27.42	29.66	32.66	35.70	38.12
TUSSENAFSTAND	0.83	2.86	2.65	2.55	2.58	0.28	0.69	0.82	0.78	1.23	0.99	1.15	0.54	0.34	0.23	2.24	3.00	3.04	2.42	3.34

Gemeente Keerbergen

B2006

Vrouwvliet

VHAG: 6553

Locatie atlaspunt (LB72): X-coördinaat: 172309,1391 Y-coördinaat: 189518,1593

DWARSPROFIELPLAN

Atlaspunt - 635
Datum opmeting: 1/07/2000
Schaal: 1/100

