


Legende

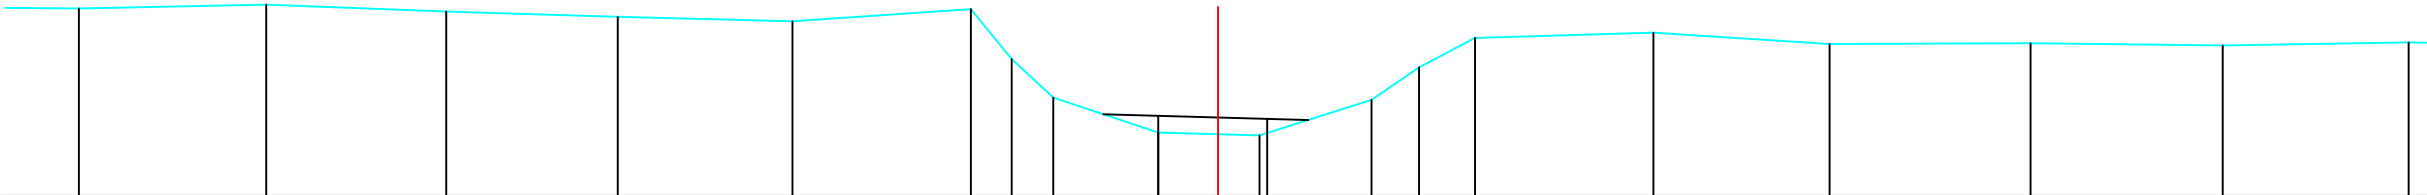

BODEMPEIL	10.48	10.53	10.44	10.37	10.31	10.47	9.81	9.30	8.84	8.80	9.27	9.70	10.09	10.16	10.01	10.02	9.99	10.03	
SLIBBODEM	9.06									9.02									
CUMULAFSTAND	9.53	12.01	14.39	16.66	18.97	21.33	21.87	22.42	23.81	24.60	25.15	26.63	27.26	28.00	30.36	32.69	35.35	37.89	40.35
TUSSENAFSTAND		2.48	2.38	2.27	2.31	2.36	0.54	0.55	1.39	0.79	0.55	1.48	0.63	0.74	2.36	2.33	2.66	2.54	2.46

Gemeente Keerbergen

B2006

Vrouwvliet

VHAG: 6553

Locatie atlaspunt (LB72):

X-coördinaat: 172396,1815 Y-coördinaat: 189500,6796

DWARSPROFIELPLAN

Atlaspunt - 637

Datum opmeting: 1/07/2000

Schaal: 1/100



**VLAAMS-
BRABANT**