


Legende

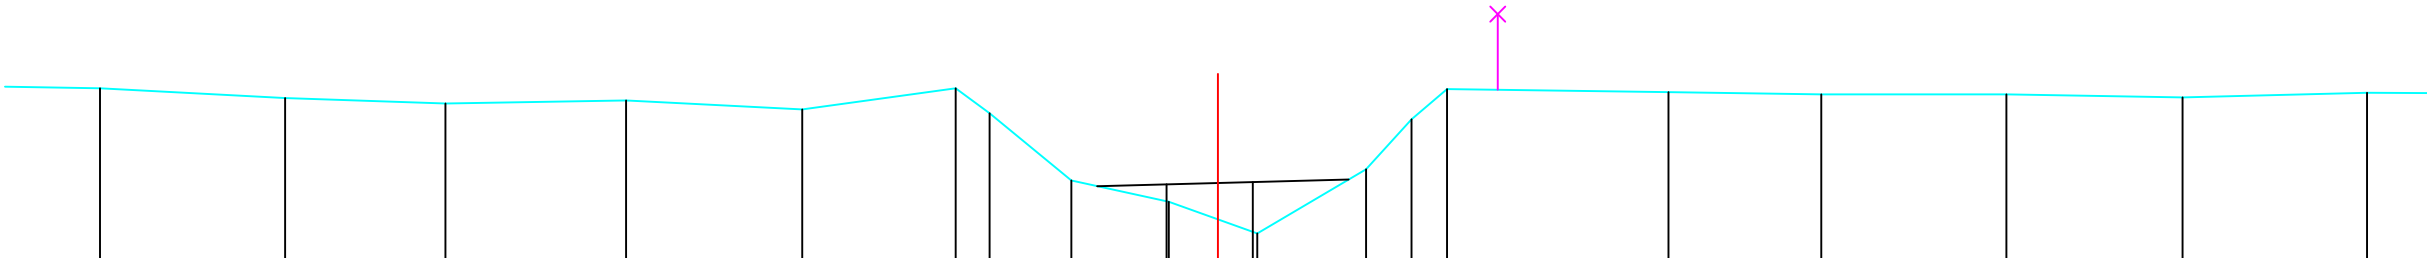

BODEMPEIL	10.31	10.18	10.11	10.15	10.03	10.31	9.98	9.09	8.81	8.39	9.24	9.90	10.30	10.26	10.23	10.23	10.19	10.25
SLIBBODEM									9.04	9.07								
CUMULAFSTAND	7.38	9.83	11.95	14.34	16.67	18.70	19.15	20.23	21.52	22.17	22.69	24.13	24.73	25.20	28.13	30.15	32.60	34.93
TUSSENAFSTAND	38	2.45	2.12	2.39	2.33	2.03	0.45	1.08	1.29	0.65	0.52	1.44	0.60	0.47	2.93	2.02	2.45	2.33

Gemeente Keerbergen

B2006

Vrouwvliet

VHAG: 6553

Locatie atlaspunt (LB72): X-coördinaat: 172482,9491 Y-coördinaat: 189505,757

DWARSPROFIELPLAN

Atlaspunt - 639
Datum opmeting: 1/07/2000
Schaal: 1/100

