
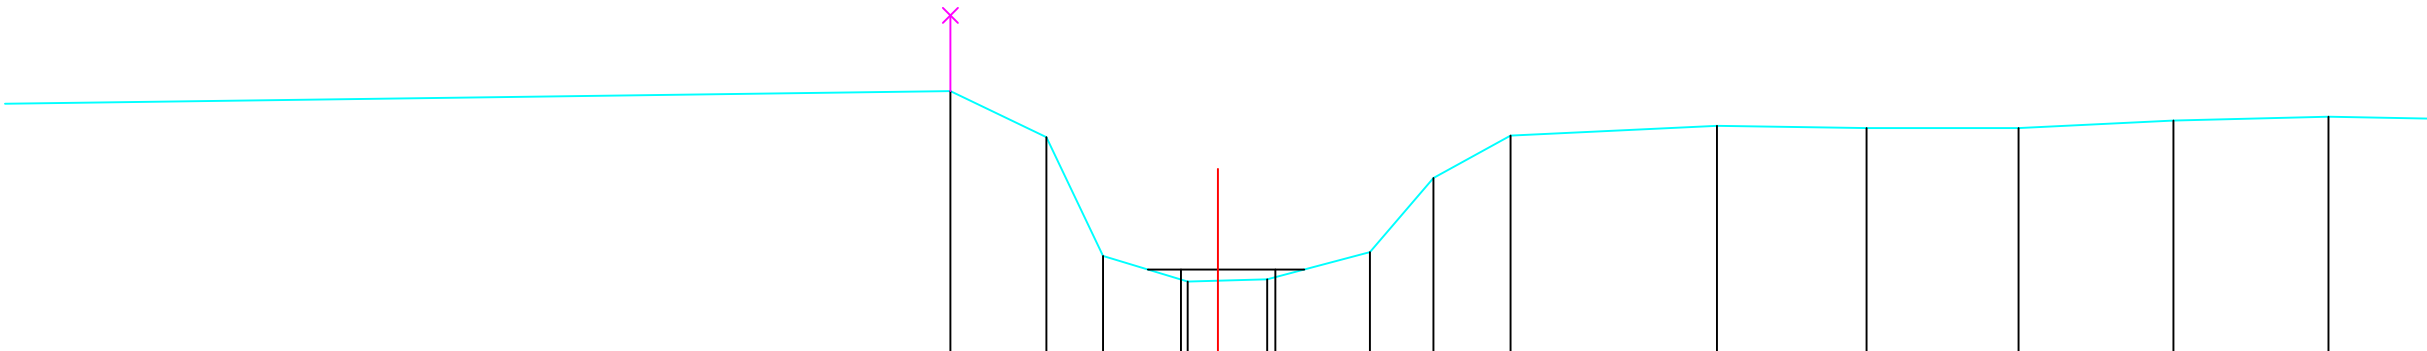


Legende

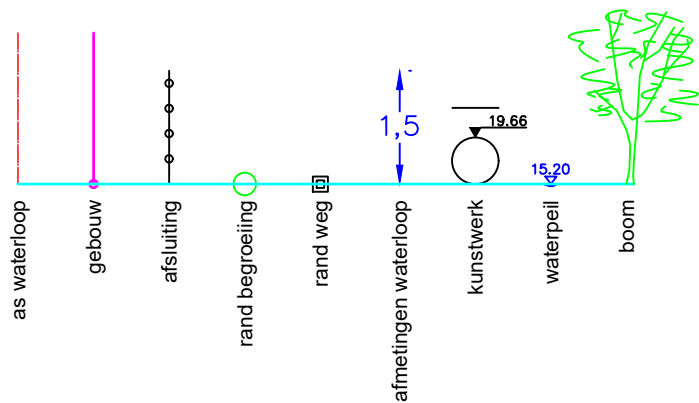

BODEMPEIL		11.53	10.92	9.35	9.01	9.04	9.40	10.38	10.94	11.07	11.04	11.04	11.14	11.19	
SLIBBODEM					9.17	9.17									
CUMULAFSTAND		12.65	13.92	14.67	15.79	16.19	16.84	18.20	19.04	20.06	22.79	24.77	26.78	28.83	30.88
TUSSENAFSTAND	12.65	1.27	0.75	1.12	0.40	0.65	1.36	0.84	1.02	2.73	1.98	2.01	2.05	2.05	2.05

Gemeente Keerbergen_Heist-op-den-Berg

B2006

Vrouwvliet

VHAG: 6553

Locatie atlaspunt (LB72): X-coördinaat: 172831,9934 Y-coördinaat: 189614,3036

DWARSPROFIELPLAN

Atlaspunt - 650
Datum opmeting: 1/07/2000
Schaal: 1/100

