


Legende

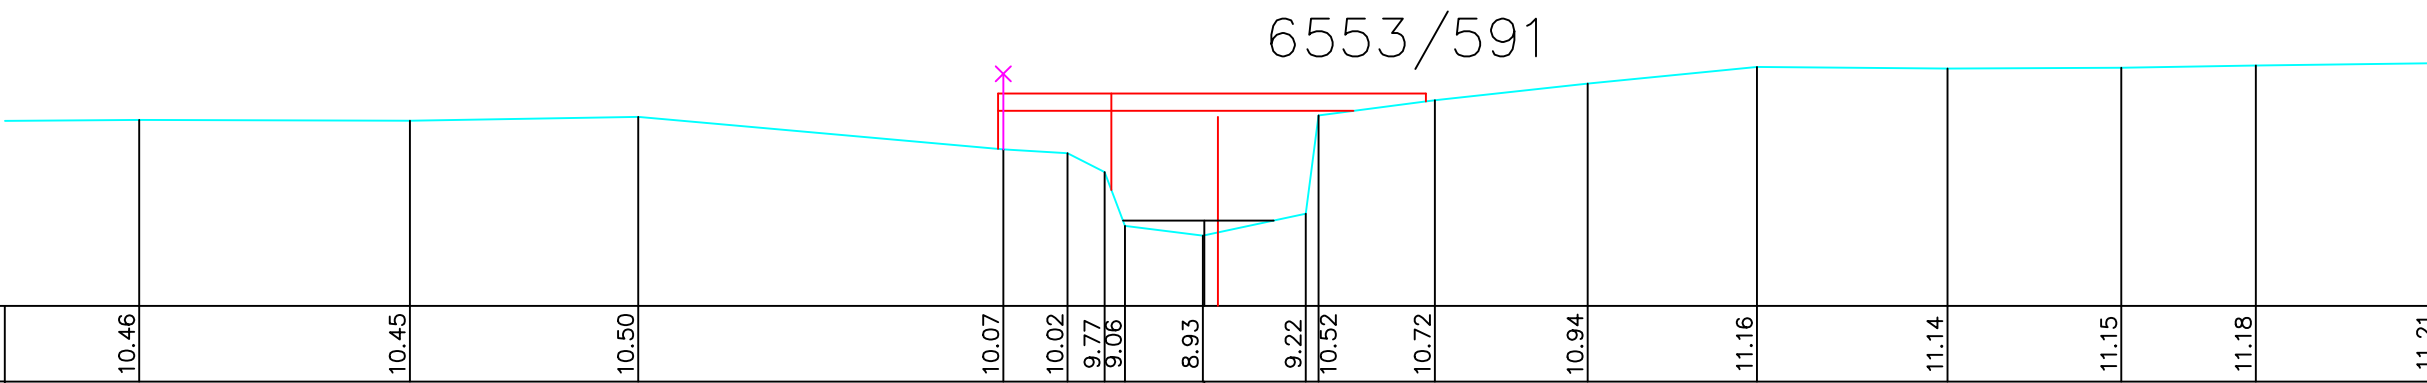

BODEMPEIL	10.46	10.45	10.50	10.07	10.02	9.77	9.06	8.93	9.22	10.52	10.72	10.94	11.16	11.14	11.15	11.18	11.21
SLIBBODEM								9.13									
CUMULAFSTAND	11.74	15.32	18.34	23.17	24.02	24.51	24.78	25.81	26.01	27.17	27.34	28.88	30.90	33.14	35.66	37.96	39.74
TUSSENAFSTAND	2.93	3.58	3.02	4.83	0.85	0.49	0.27	1.03	0.20	1.16	0.17	1.54	2.02	2.24	2.52	2.30	1.78

Gemeente Keerbergen_Heist-op-den-Berg

B2006 **Vrouwvliet**

VHAG: 6553

Locatie atlaspunt (LB72): X-coördinaat: 172871,702 Y-coördinaat: 189615,3869

DWARSPROFIELPLAN

Atlaspunt - 651
Datum opmeting: 1/07/2000
Schaal: 1/100

