



Legende

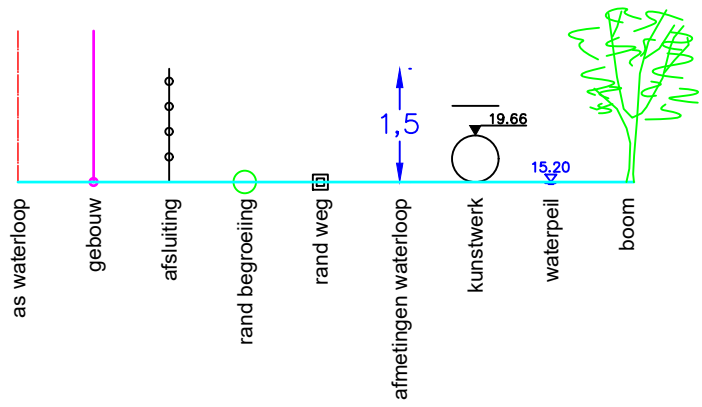

6553/601

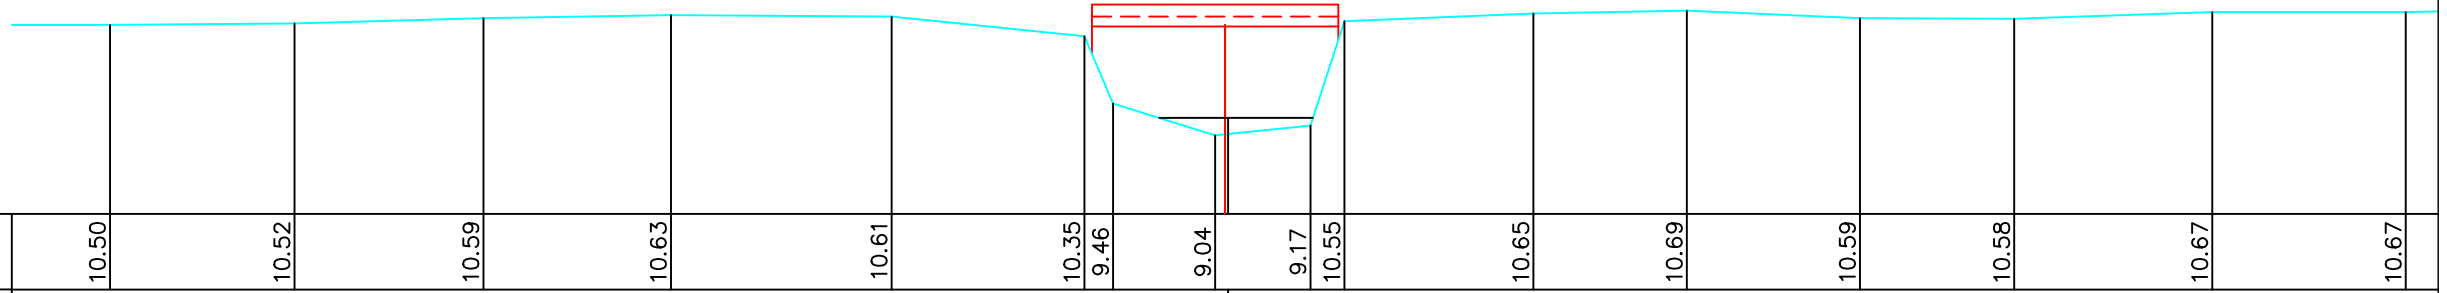

BODEMPEIL	10.50	10.52	10.59	10.63	10.61	10.35	9.46	9.04	9.17	10.55	10.65	10.69	10.59	10.58	10.67	10.67	
SLIBBODEM	9.27																
CUMULAFSTAND	6.68	9.12	11.62	14.10	17.02	19.57	19.95	21.30	21.43	22.56	23.01	25.51	27.54	29.83	31.87	34.49	37.05
TUSSENAFSTAND	2.20	2.44	2.50	2.48	2.92	2.55	0.38	1.35	1.13	0.45	2.50	2.03	2.29	2.04	2.62	2.56	

Gemeente Keerbergen_Heist-op-den-Berg

B2006

Vrouwvliet

VHAG: 6553

Locatie ataspunt (LB72): X-coördinaat: 172895,822 Y-coördinaat: 189614,9455

DWARSPROFIELPLAN

Atlaspunt - 654

Datum opmeting: 1/07/2000

Schaal:	1/100
---------	-------

