


Legende

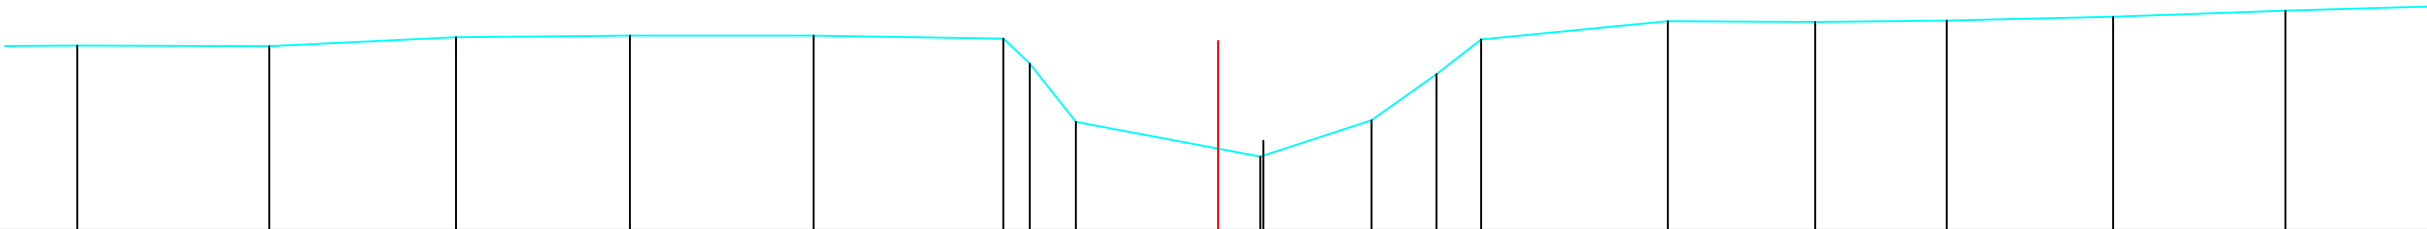

|               |       |       |       |       |       |       |       |       |       |       |       |       |       |       |       |       |       |
|---------------|-------|-------|-------|-------|-------|-------|-------|-------|-------|-------|-------|-------|-------|-------|-------|-------|-------|
| BODEMPEIL     | 10.44 | 10.43 | 10.55 | 10.57 | 10.57 | 10.53 | 10.20 | 9.43  | 8.97  | 9.45  | 10.06 | 10.52 | 10.76 | 10.75 | 10.77 | 10.82 | 10.90 |
| SLIBBODEM     | 9.18  |       |       |       |       |       |       |       |       |       |       |       |       |       |       |       |       |
| CUMULAFSTAND  | 6.40  | 8.94  | 11.41 | 13.71 | 16.14 | 18.65 | 19.00 | 19.61 | 21.49 | 22.05 | 23.52 | 24.38 | 24.97 | 27.44 | 29.39 | 31.13 | 33.33 |
| TUSSENAFSTAND | 2.54  | 2.47  | 2.30  | 2.43  | 2.51  | 0.35  | 0.61  | 1.88  | 0.56  | 1.47  | 0.86  | 0.59  | 2.47  | 1.95  | 1.74  | 2.20  | 2.28  |

Gemeente Keerbergen\_Heist-op-den-Berg

**B2006** **Vrouwvliet**

VHAG: 6553

Locatie atlaspunt (LB72): X-coördinaat: 172927,882 Y-coördinaat: 189612,898

DWARSPROFIELPLAN

Atlaspunt - 655  
Datum opmeting: 1/07/2000  
Schaal: 1/100

