


Legende

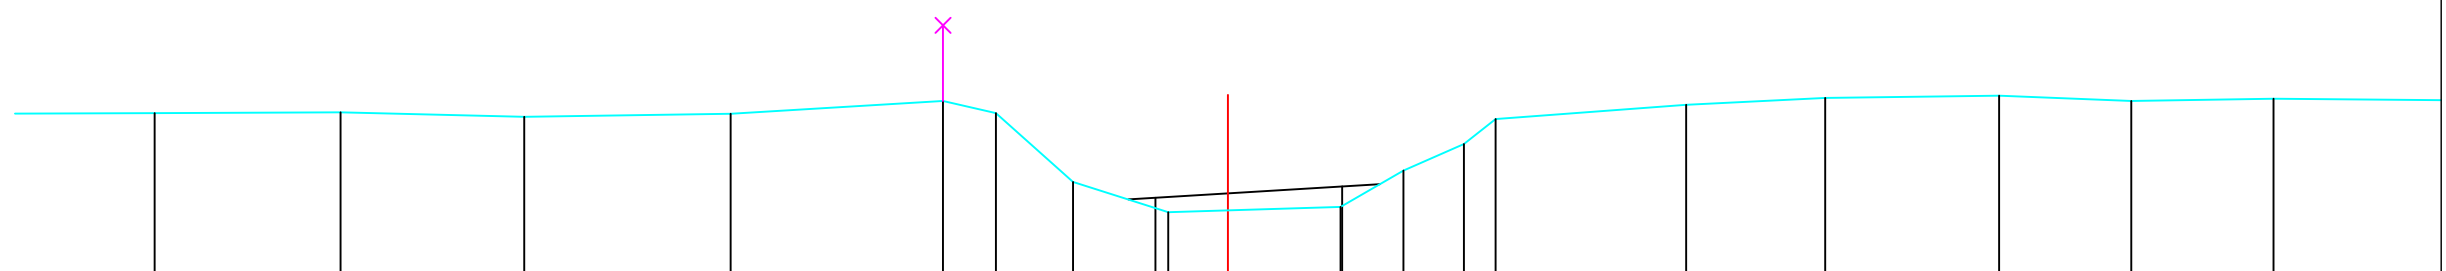

BODEMPEIL		10.26		10.27		10.21		10.25		10.42		10.26		9.35		8.95		9.02		9.50		9.85		10.18		10.37		10.46		10.49		10.42		10.45		10.43		
SLIBBODEM																9.14		9.29																				
CUMULAFSTAND		11.47		13.93		16.36		19.09		21.90		22.60		23.62		24.88		25.67		27.16		27.99		28.79		29.21		31.73		33.57		35.87		37.62		39.50		41.80
TUSSENAFSTAND	2.69		2.46		2.43		2.73		2.81		0.70		1.02		1.26		0.79		1.49		0.83		0.80		0.42		2.52		1.84		2.30		1.75		1.88		2.30	

Gemeente Keerbergen_Heist-op-den-Berg <b>B2006</b> <b>Vrouwvliet</b> VHAG: 6553 Locatie atlaspunt (LB72): X-coördinaat: 172972,0191 Y-coördinaat: 189607,1839		DWARSPROFIELPLAN Atlaspunt - 656 Datum opmeting: 1/07/2000 Schaal: 1/100	VLAAMS- BRABANT
--	--	---	--------------------