


Legende

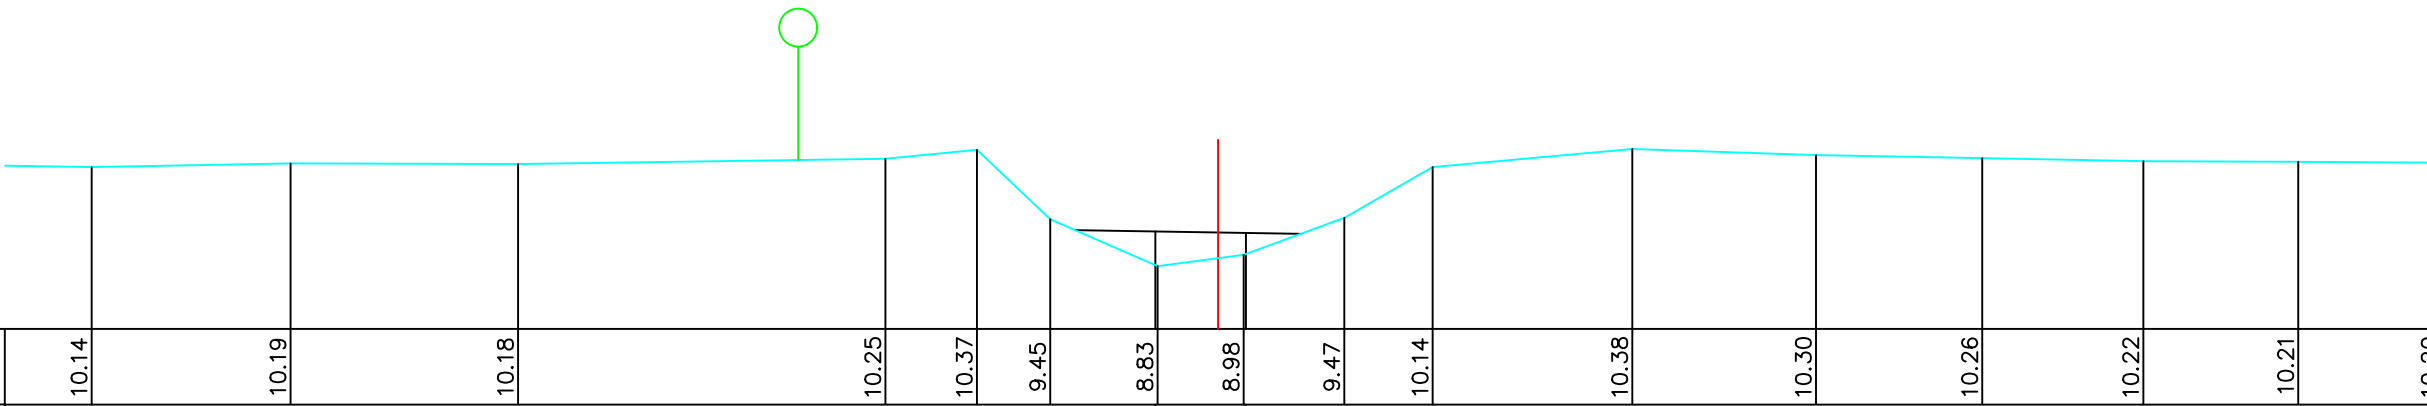

BODEMPEIL	10.14	10.19	10.18	10.25	10.37	9.45	8.83	8.98	9.47	10.14	10.38	10.30	10.26	10.22	10.21	10.20
SLIBBODEM							9.29	9.27								
CUMULAFSTAND	7.97	10.60	13.61	18.47	19.68	20.65	22.07	22.87	24.54	25.71	28.35	30.78	32.98	35.11	37.16	39.06
TUSSENAFSTAND		2.63	3.01	4.86	1.21	0.97	1.42	0.80	1.33	1.17	2.64	2.43	2.20	2.13	2.05	1.90

Gemeente Keerbergen_Heist-op-den-Berg

B2006 **Vrouwvliet**

VHAG: 6553

Locatie atlaspunt (LB72): X-coördinaat: 173059,7824 Y-coördinaat: 189602,2106

DWARSPROFIELPLAN

Atlaspunt - 658
Datum opmeting: 1/07/2000
Schaal: 1/100

