


Legende

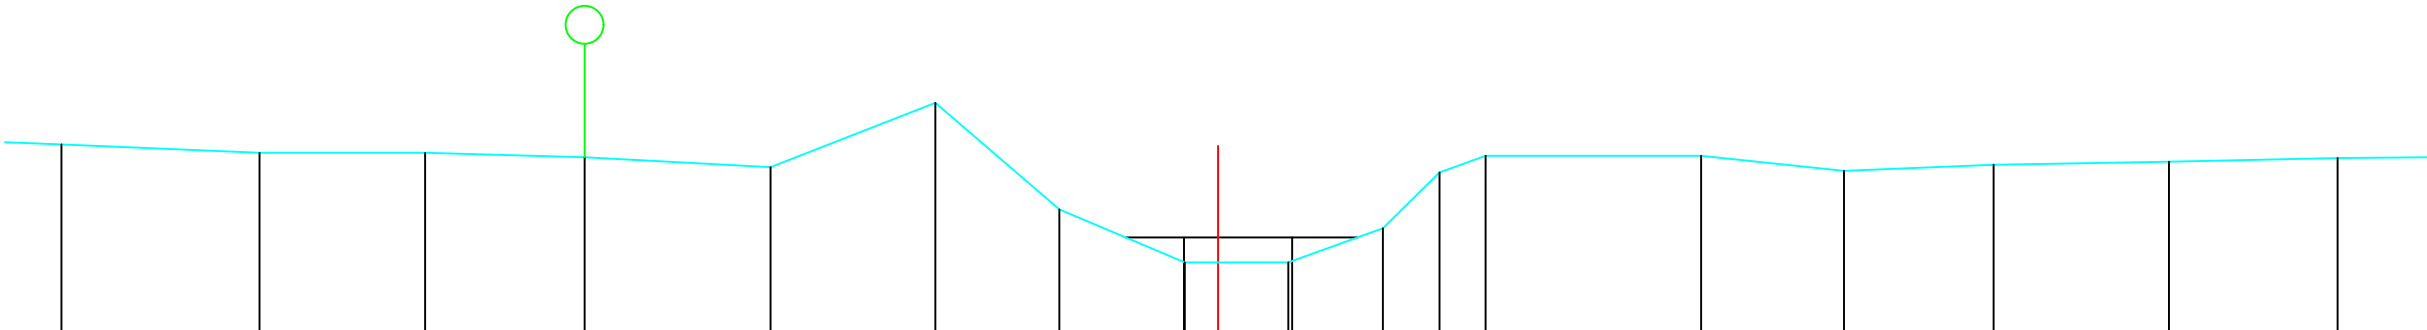

BODEMPEIL	10.52	10.41	10.41	10.35	10.22	11.07	9.66	8.96	8.96	9.41	10.15	10.37	10.37	10.17	10.25	10.29	10.34		
SLIBBODEM																			
CUMULAFSTAND	8.38	11.00	13.19	15.30	17.76	19.94	21.58	23.24	23.68	24.61	25.86	26.61	27.22	30.07	31.96	33.94	36.26	38.49	
TUSSENAFSTAND		2.62	2.19	2.11	2.46	2.18	1.64	1.66	0.44	0.93	1.25	0.75	0.61	2.85	1.89	1.98	2.32	2.23	2.2

Gemeente Keerbergen_Heist-op-den-Berg

B2006 Vrouwvliet

VHAG: 6553

Locatie atlaspunt (LB72): X-coördinaat: 173223,9742 Y-coördinaat: 189572,381

DWARSPROFIELPLAN

Atlaspunt - 662
Datum opmeting: 1/07/2000
Schaal: 1/100

