
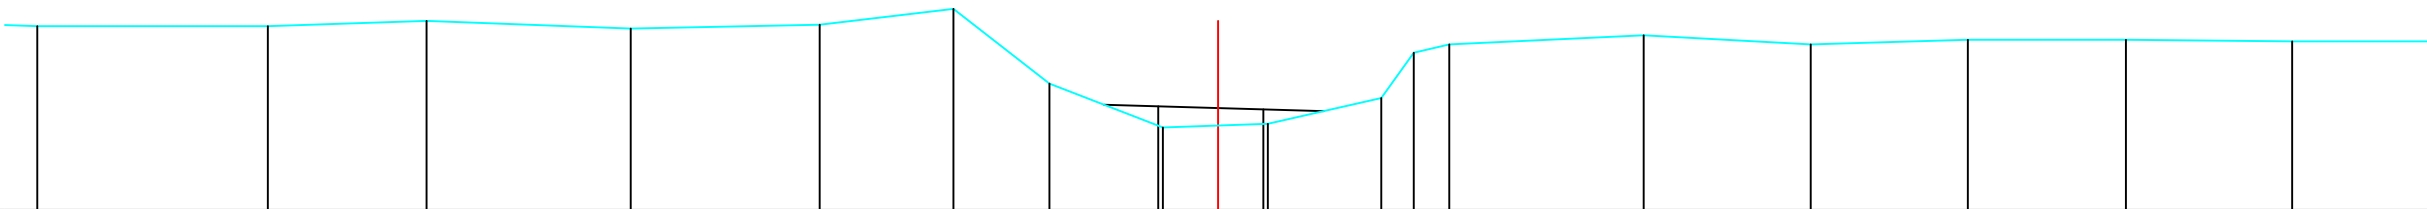


Legende

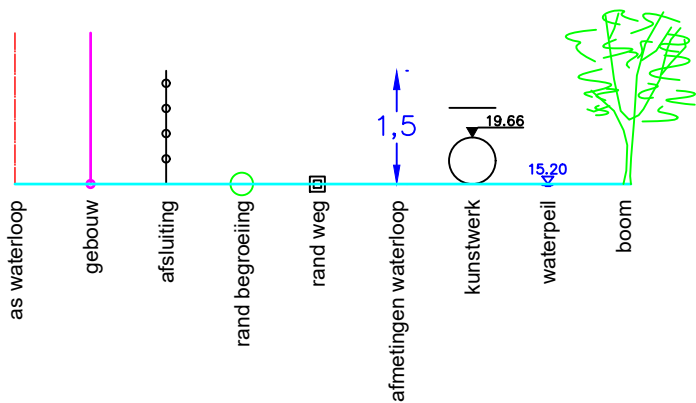

|               |       |       |       |       |       |       |       |       |       |       |       |       |       |       |       |       |       |
|---------------|-------|-------|-------|-------|-------|-------|-------|-------|-------|-------|-------|-------|-------|-------|-------|-------|-------|
| BODEMPEIL     | 10.43 | 10.43 | 10.50 | 10.40 | 10.45 | 10.66 | 9.67  | 9.09  | 9.14  | 9.48  | 10.08 | 10.19 | 10.31 | 10.19 | 10.25 | 10.25 | 10.23 |
| SLIBBODEM     |       |       |       |       |       |       |       | 9.37  | 9.33  |       |       |       |       |       |       |       |       |
| CUMULAFSTAND  | 5.21  | 8.26  | 10.36 | 13.06 | 15.56 | 17.33 | 18.60 | 20.10 | 20.83 | 21.49 | 22.99 | 23.42 | 23.89 | 26.46 | 28.67 | 30.75 | 32.84 |
| TUSSENAFSTAND |       | 3.05  | 2.10  | 2.70  | 2.50  | 1.77  | 1.27  | 1.50  | 0.73  | 0.66  | 1.50  | 0.46  | 0.47  | 2.57  | 2.21  | 2.08  | 2.09  |
|               |       |       |       |       |       |       |       |       |       |       |       |       |       |       |       |       |       |

Gemeente Keerbergen\_Heist-op-den-Berg

B2006

Vrouwvliet

VHAG: 6553

Locatie atlaspunt (LB72):

X-coördinaat: 173257,9213 Y-coördinaat: 189563,5985

DWARSPROFIELPLAN

Atlaspunt - 663

Datum opmeting: 1/07/2000

Schaal: 1/100



VLAAMS-  
BRABANT