


Legende

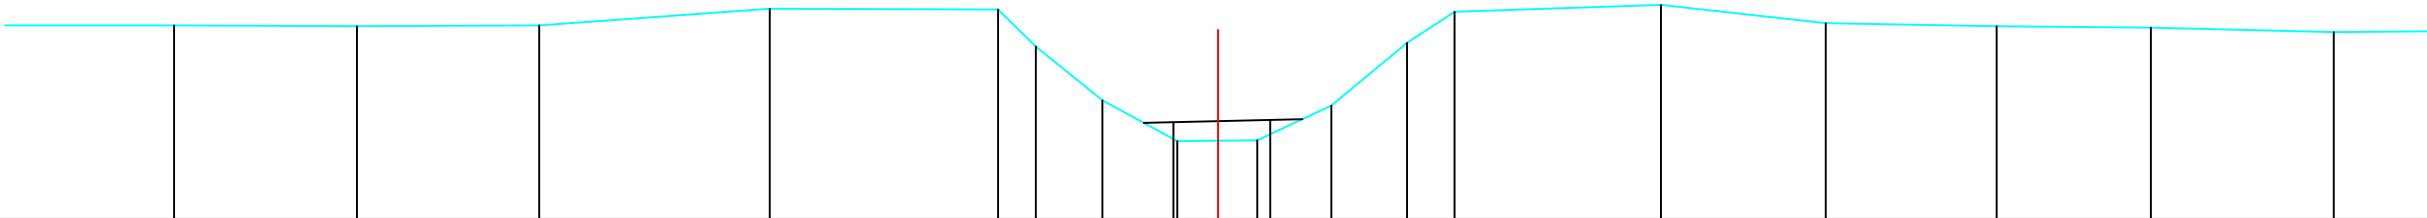

BODEMPEIL	10.56	10.55	10.56	10.78	10.77	10.28	9.57	9.03	9.04	9.50	10.33	10.74	10.83	10.59	10.55	10.53	10.47
SLIBBODEM	9.28																
CUMULAFSTAND	8.93	11.35	13.76	16.81	19.83	20.33	21.21	22.20	22.74	23.26	24.24	25.24	25.87	28.60	30.78	33.04	35.08
TUSSENAFSTAND	2.30	2.42	2.41	3.05	3.02	0.50	0.88	0.99	0.54	0.52	0.98	1.00	0.63	2.73	2.18	2.26	2.04

Gemeente Keerbergen_Heist-op-den-Berg

B2006

Vrouwvliet

VHAG: 6553

Locatie atlaspunt (LB72): X-coördinaat: 173412,313 Y-coördinaat: 189534,0313

DWARSPROFIELPLAN

Atlaspunt - 667
Datum opmeting: 1/07/2000
Schaal: 1/100

