


Legende

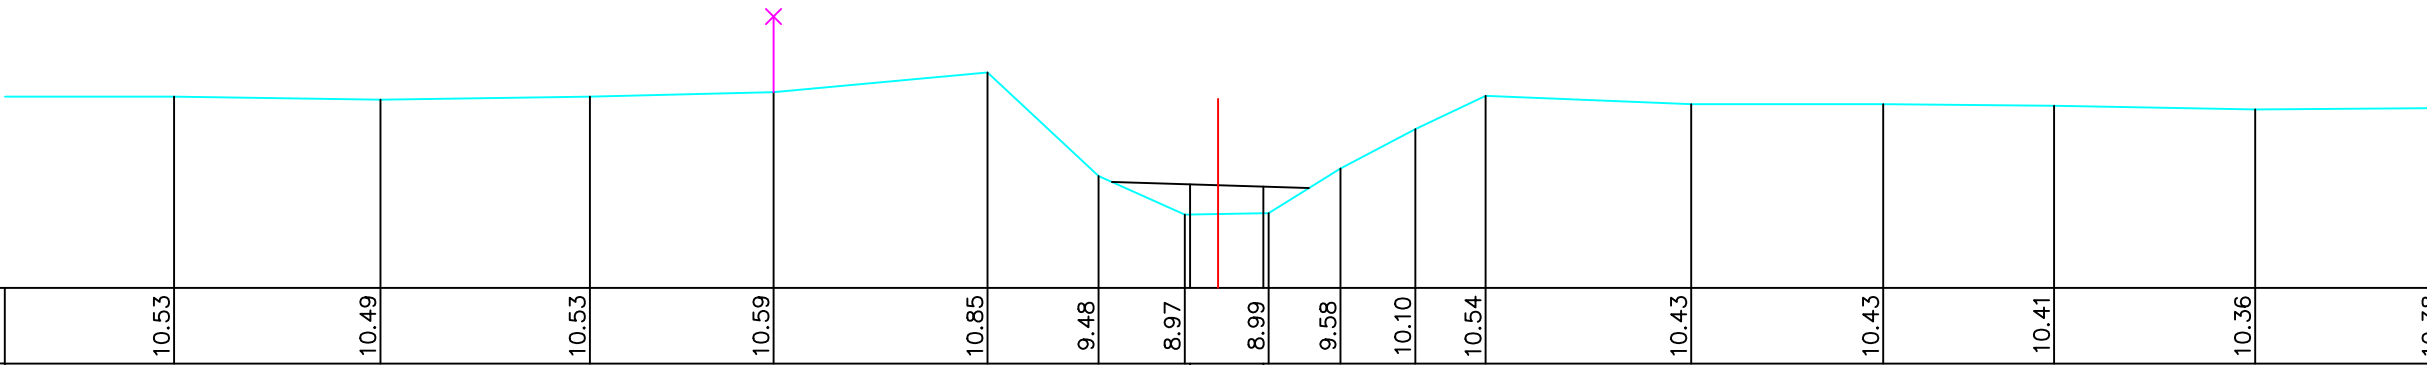

BODEMPEIL	10.53	10.49	10.53	10.59	10.85	9.48	8.97	8.99	9.58	10.10	10.54	10.43	10.43	10.41	10.36	10.38
SLIBBODEM							9.37	9.34								
CUMULAFSTAND	12.26	14.99	17.76	20.19	23.02	24.49	25.63	26.07	26.74	27.69	28.68	29.61	32.33	34.87	37.13	39.79
TUSSENAFSTAND	2.34	2.73	2.77	2.43	2.83	1.47	1.14	0.44	0.67	0.95	0.99	0.93	2.72	2.54	2.26	2.66

Gemeente Keerbergen_Heist-op-den-Berg

B2006

Vrouwvliet

VHAG: 6553

Locatie atlaspunt (LB72): X-coördinaat: 173453,4903 Y-coördinaat: 189524,9902

DWARSPROFIELPLAN

Atlaspunt - 668
Datum opmeting: 1/07/2000
Schaal: 1/100

