


Legende

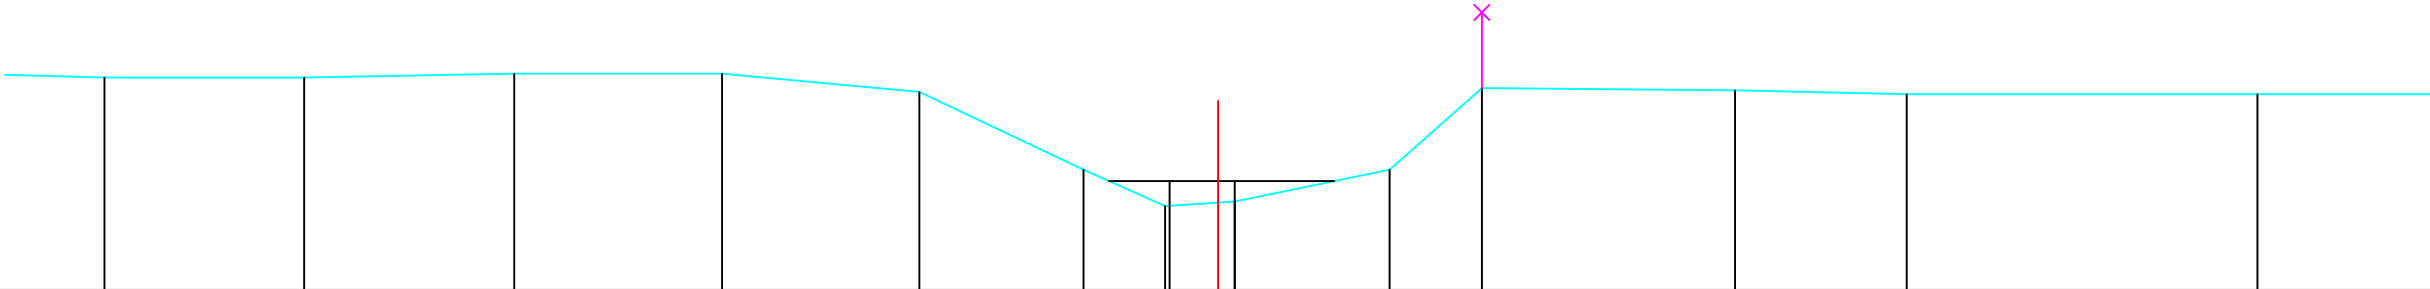

BODEMPEIL	10.81	10.81	10.86	10.86	10.62	9.59	9.11	9.17	9.59	10.67	10.64	10.59	10.59		
SLIBBODEM	9.44							9.44							
CUMULAFSTAND	9.24	11.88	14.66	17.41	20.02	22.19	23.27	23.97	24.19	26.24	27.46	30.81	33.08	37.72	
TUSSENAFSTAND	0	2.64	2.78	2.75	2.61	2.17	1.08	0.70	0.22	2.05	1.22	3.35	2.27	4.64	2.65

Gemeente Keerbergen_Heist-op-den-Berg

B2006 **Vrouwvliet**

VHAG: 6553

Locatie atlaspunt (LB72): X-coördinaat: 173658,9933 Y-coördinaat: 189443,2654

DWARSPROFIELPLAN

Atlaspunt - 673
Datum opmeting: 1/07/2000
Schaal: 1/100

