


Legende

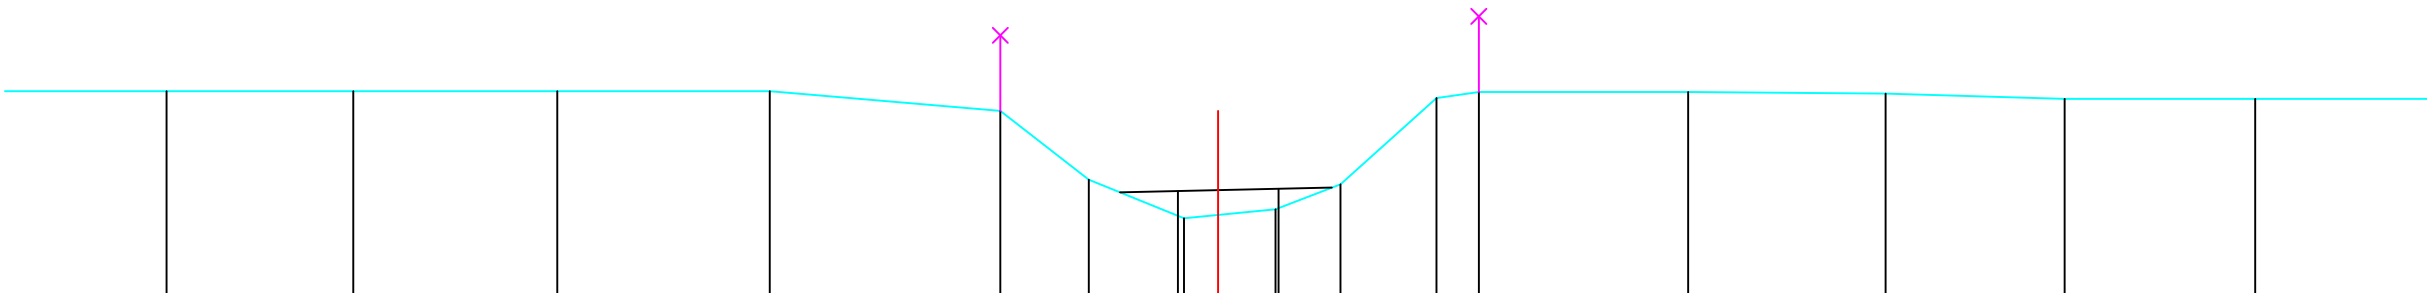

|               |       |       |       |       |       |       |       |       |       |       |       |       |       |       |       |
|---------------|-------|-------|-------|-------|-------|-------|-------|-------|-------|-------|-------|-------|-------|-------|-------|
| BODEMPEIL     | 10.76 | 10.76 | 10.76 | 10.76 | 10.50 | 9.59  | 9.08  | 9.20  | 9.53  | 10.67 | 10.75 | 10.75 | 10.73 | 10.66 | 10.66 |
| SLIBBODEM     |       |       |       |       |       |       | 9.44  | 9.47  |       |       |       |       |       |       |       |
| CUMULAFSTAND  | 11.35 | 13.82 | 16.52 | 19.33 | 22.38 | 23.55 | 24.81 | 25.26 | 26.02 | 26.88 | 28.15 | 28.71 | 31.48 | 34.09 | 36.46 |
| TUSSENAFSTAND | 2.55  | 2.47  | 2.70  | 2.81  | 3.05  | 1.17  | 1.26  | 0.45  | 0.76  | 0.86  | 1.27  | 0.56  | 2.77  | 2.61  | 2.37  |

Gemeente Keerbergen

B2006

Vrouwvliet

VHAG: 6553

Locatie atlaspunt (LB72):

X-coördinaat: 173647,0062 Y-coördinaat: 189406,0561

DWARSPROFIELPLAN

Atlaspunt - 674

Datum opmeting: 1/07/2000

Schaal: 1/100



VLAAMS-  
BRABANT