


Legende

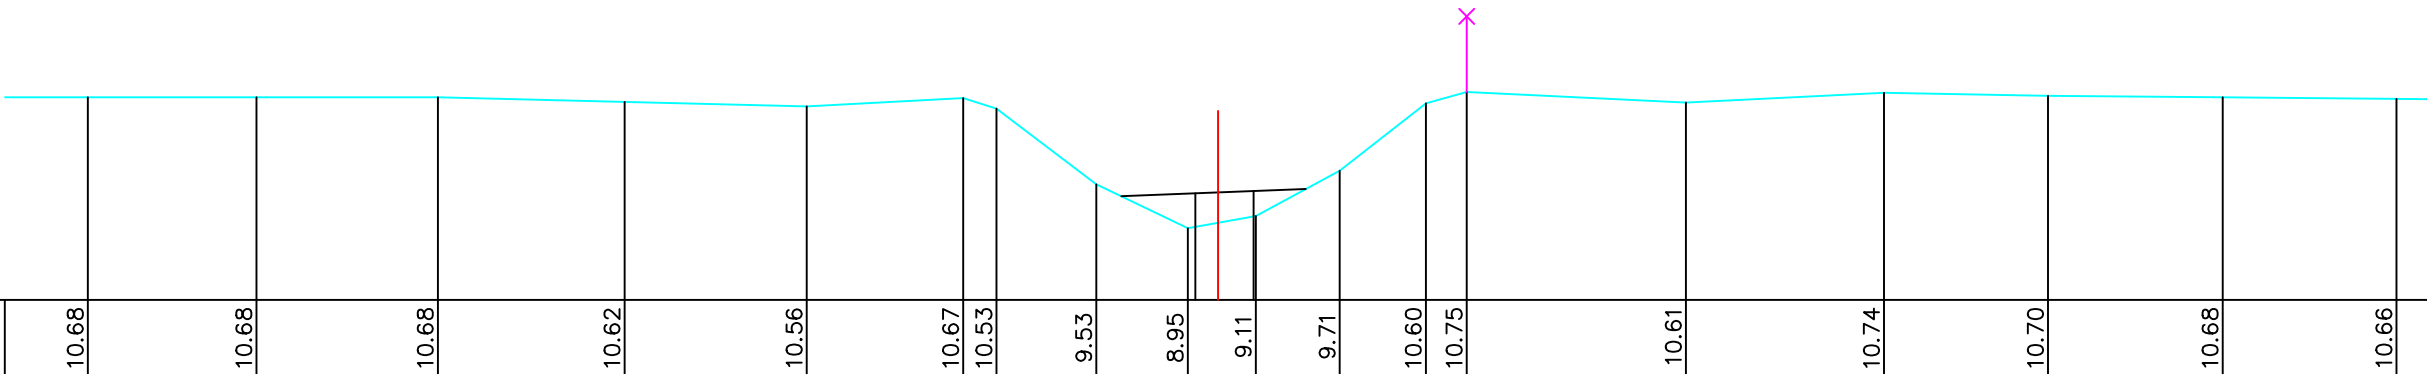

BODEMPEIL	10.68	10.68	10.68	10.62	10.56	10.67	10.53	9.53	8.95	9.11	9.71	10.60	10.75	10.61	10.74	10.70	10.68	10.66	
SLIBBODEM																			
CUMULAFSTAND	8.78	11.01	13.41	15.88	18.29	20.36	20.80	22.12	23.33	23.73	24.23	25.34	26.48	27.02	29.92	32.54	34.71	37.02	39.32
TUSSENAFSTAND		2.23	2.40	2.47	2.41	2.07	0.44	1.32	1.21	0.40	0.50	1.11	1.14	0.54	2.90	2.62	2.17	2.31	2.30

Gemeente Keerbergen

B2006

Vrouwvliet

VHAG: 6553

Locatie atlaspunt (LB72):

X-coördinaat: 173631,7365 Y-coördinaat: 189361,0267

DWARSPROFIELPLAN

Atlaspunt - 675

Datum opmeting: 1/07/2000

Schaal: 1/100



**VLAAMS-
BRABANT**