


Legende

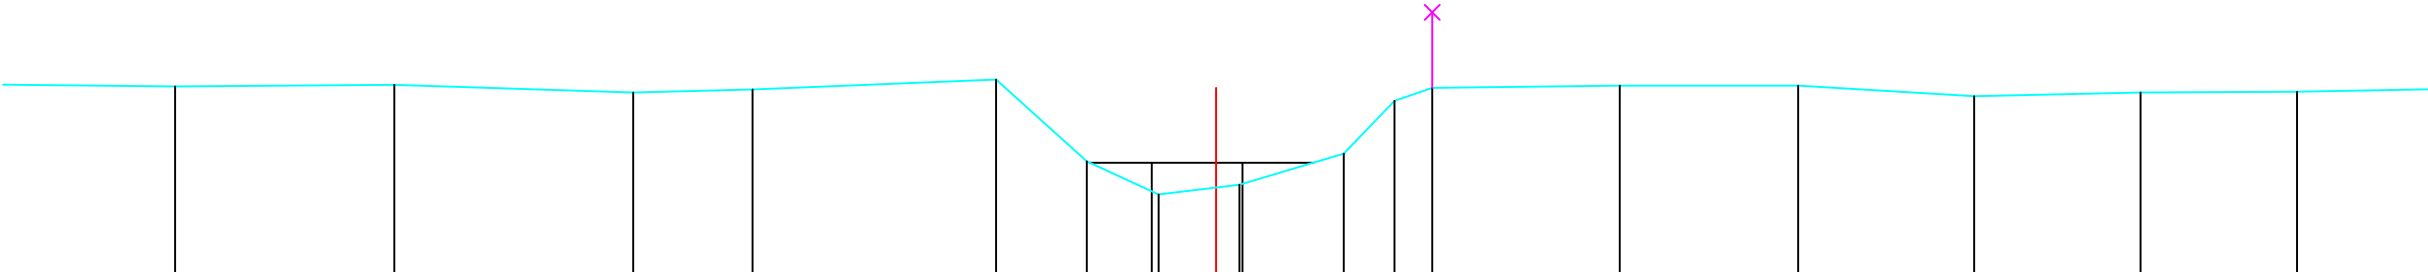

BODEMPEIL	10.52	10.54	10.44	10.48	10.61	9.53	9.09	9.22	9.63	10.33	10.50	10.53	10.53	10.39	10.44	10.45		
SLIBBODEM	9.51								9.51									
CUMULAFSTAND	14.16	17.06	20.22	21.80	25.02	26.22	27.17	27.93	28.24	29.62	30.29	30.79	33.27	35.63	37.96	40.16	42.23	
TUSSENAFSTAND	3.00	2.90	3.16	1.58	3.22	1.20	0.95	0.76	0.31	1.38	0.67	0.50	2.48	2.36	2.33	2.20	2.07	2.16

Gemeente Keerbergen

B2006

Vrouwvliet

VHAG: 6553

Locatie atlaspunt (LB72): X-coördinaat: 173604,9968 Y-coördinaat: 189282,0112

DWARSPROFIELPLAN

Atlaspunt - 677
Datum opmeting: 1/07/2000
Schaal: 1/100

