


Legende

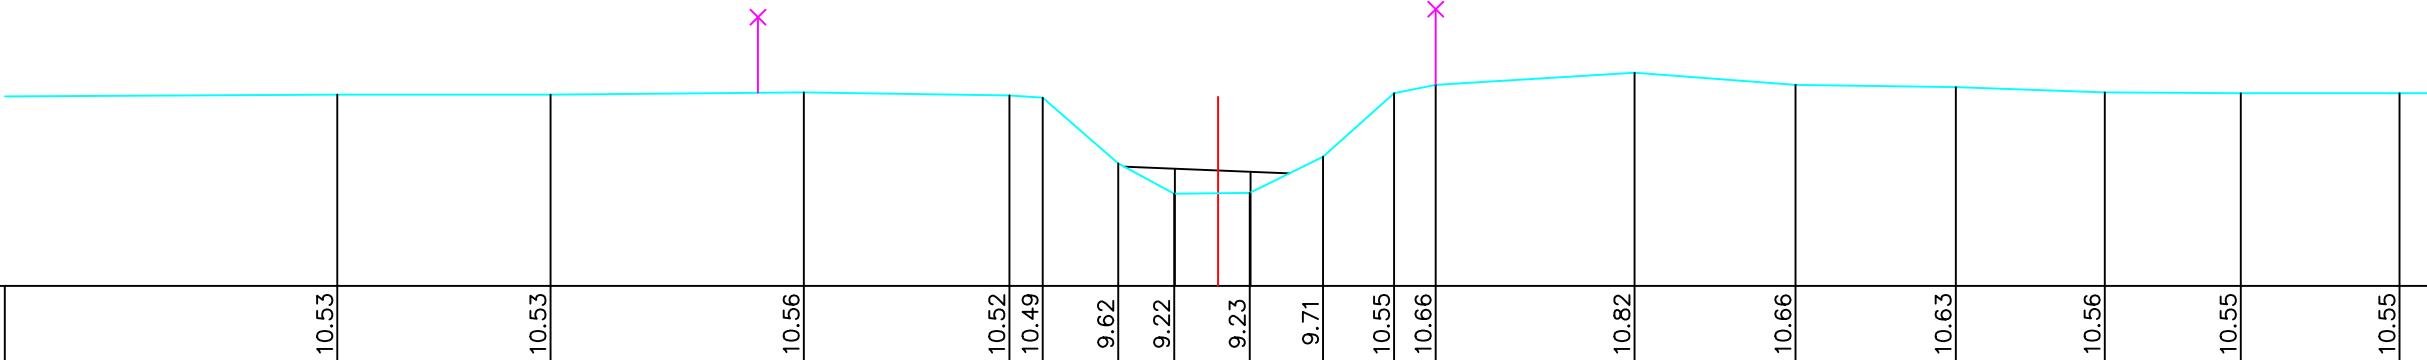

BODEMPEIL	10.53	10.53	10.56	10.52	10.49	9.62	9.22	9.23	9.71	10.55	10.66	10.82	10.66	10.63	10.56	10.55	10.55	
SLIBBODEM	9.55							9.51										
CUMULAFSTAND	12.28	15.10	18.45	21.17	21.61	22.61	23.35	23.93	24.35	25.32	26.26	26.81	29.44	31.57	33.69	35.66	37.46	39.56
TUSSENAFSTAND	5.66	2.82	3.35	2.72	0.44	1.00	0.74	0.58	0.42	0.97	0.94	0.55	2.63	2.13	2.12	1.97	1.80	2.10

Gemeente Keerbergen

B2006

Vrouwvliet

VHAG: 6553

Locatie atlaspunt (LB72): X-coördinaat: 173589,4877 Y-coördinaat: 189201,444

DWARSPROFIELPLAN

Atlaspunt - 679
Datum opmeting: 1/07/2000
Schaal: 1/100

