


Legende

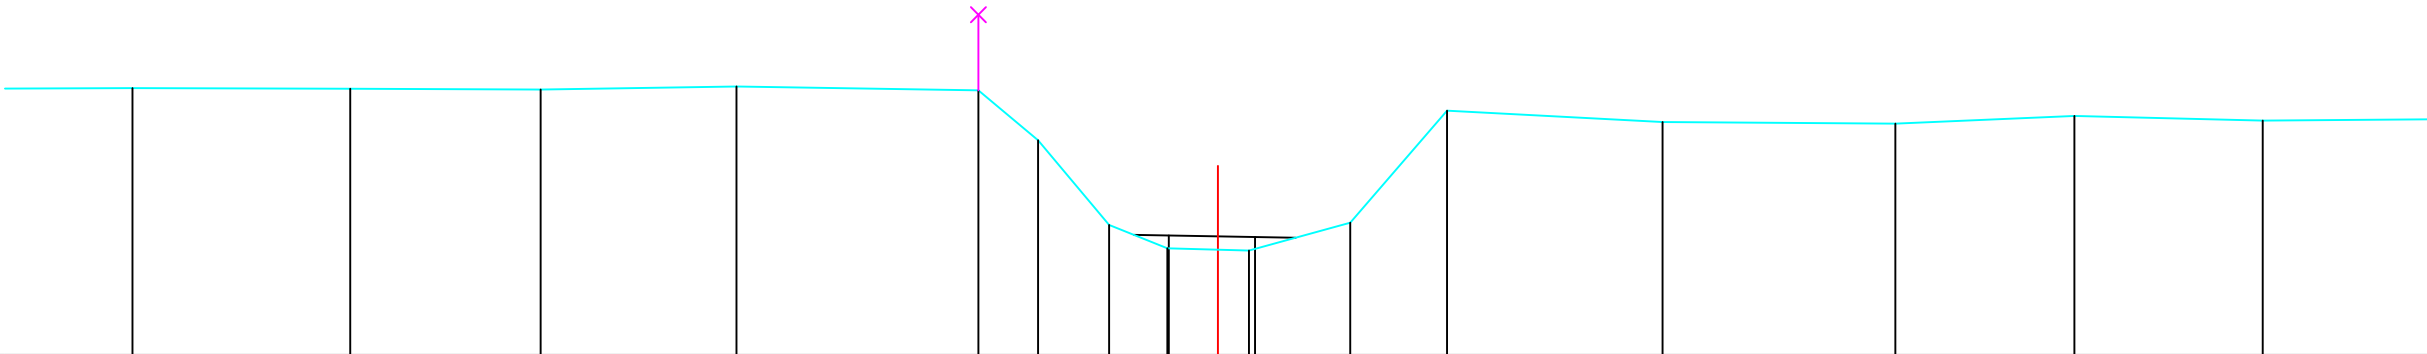

BODEMPEIL	11.53	11.52	11.51	11.55	11.50	10.84	9.72	9.41	9.38	9.75	11.23	11.08	11.06	11.16	11.10
SLIBBODEM								9.58	9.56						
CUMULAFSTAND	4.92	7.80	10.32	12.91	16.11	16.90	17.84	18.61	19.28	19.69	21.03	22.31	25.16	28.24	30.61
TUSSENAFSTAND	2.60	2.88	2.52	2.59	3.20	0.79	0.94	0.77	0.67	0.41	1.34	1.28	2.85	3.08	2.37

Gemeente Keerbergen

B2006

Vrouwvliet

VHAG: 6553

Locatie atlaspunt (LB72): X-coördinaat: 173688,6382 Y-coördinaat: 189146,3463

DWARSPROFIELPLAN

Atlaspunt - 683
Datum opmeting: 1/07/2000
Schaal: 1/100

